


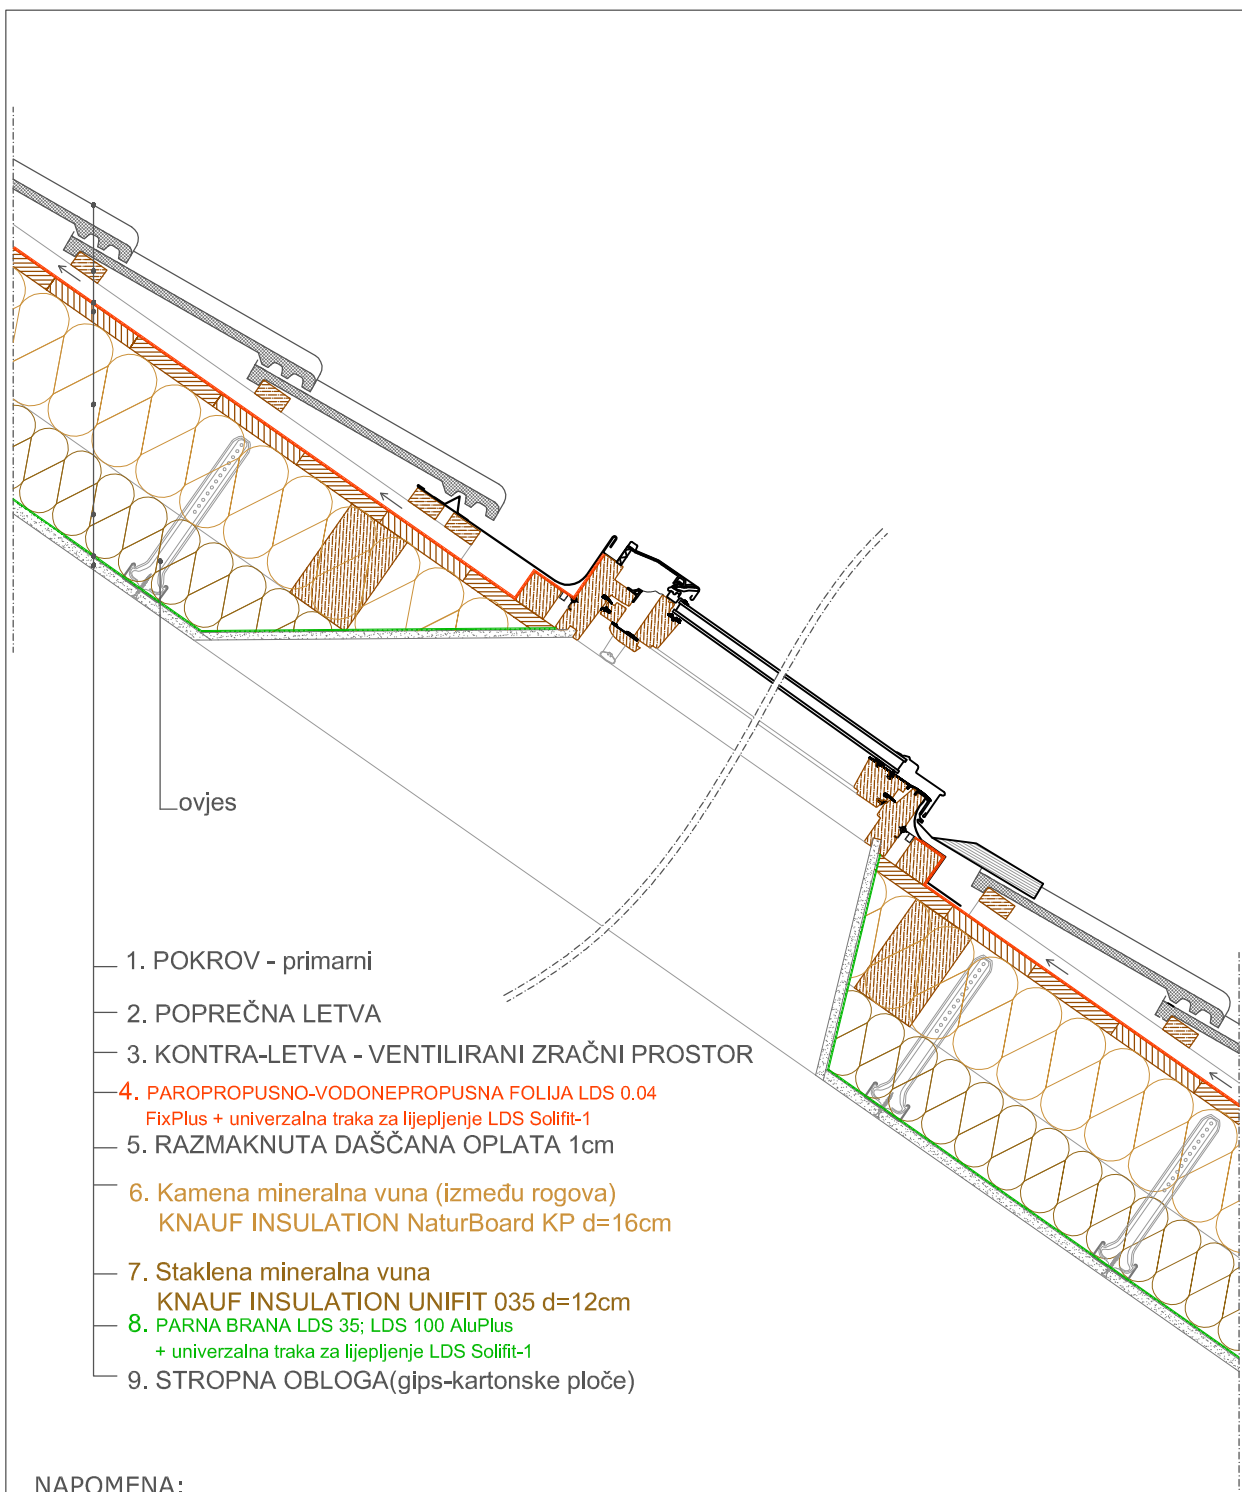

2.2.1.	Izolacija krovne konstrukcije - kosi krov		
	Jednostruko ventilirana podaščana konstrukcija/krovni pokrov crijep		
		DETALJ KROVNOG PROZORA projekt: investitor: odgovorni projektant:	R 1:10 datum: 