
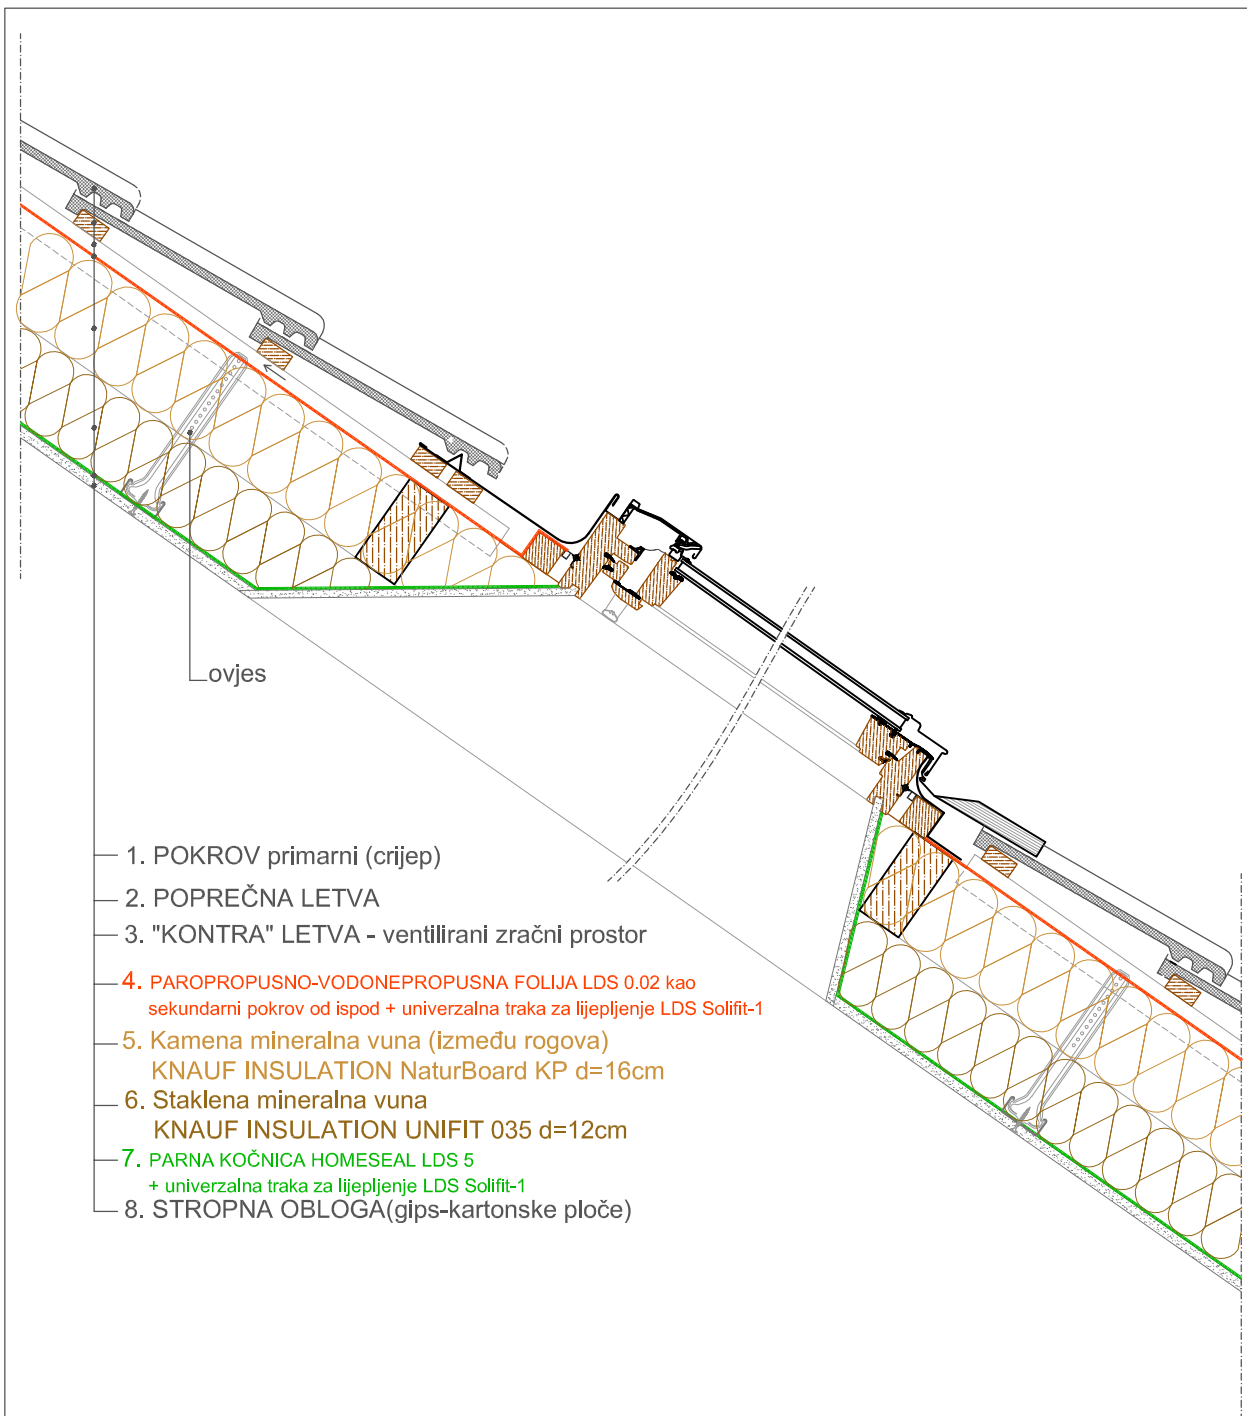


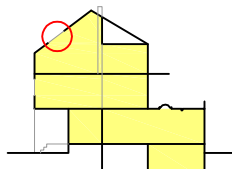

NAPOMENA:

2.8.1.	Izolacija krovne konstrukcije - kosi krov		
	Rješenje kod adaptacija i sanacija		
	DETALJ KROVNOG PROZORA	R 1:10	
	projekt:		
	investitor:		
	odgovorni projektant:	datum:	