
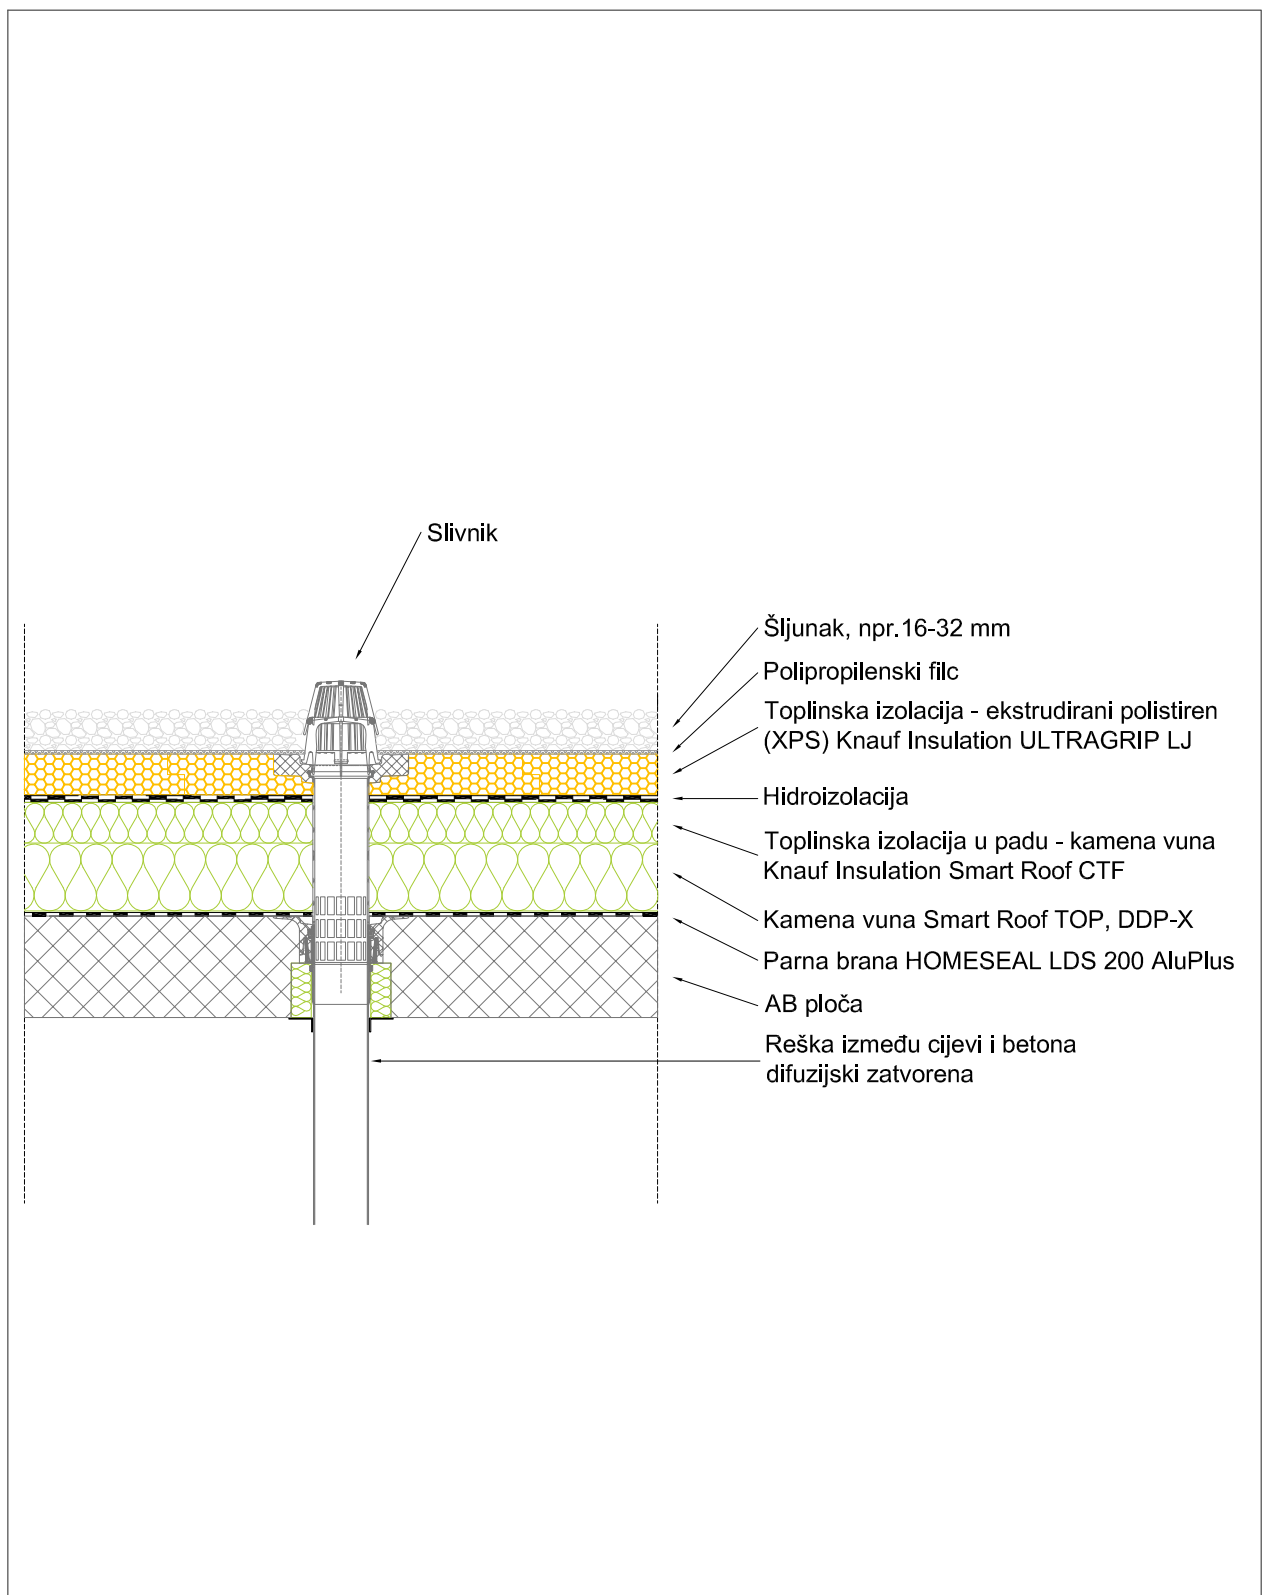


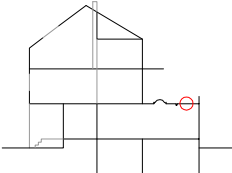

RK10	DVOJNI MASIVAN KROV - detalj slivnika			
	MW Smart Roof THERMAL, TOP, CTF, DDP-X; XPS ULTRAGRIP LJ			
		DETALJ:	R 1:10	
		projekt:		
		investitor:		
		odgovorni projektant:	datum:	