


NOTE:
CONTROL JOINTS IN INTERNAL
CEILINGS SHOULD BE SPACED
AT 12m MAX INTERVALS IN
BOTH DIRECTIONS


FURRING CHANNEL SPACING
DEPENDS ON PERFORATION PATTERN

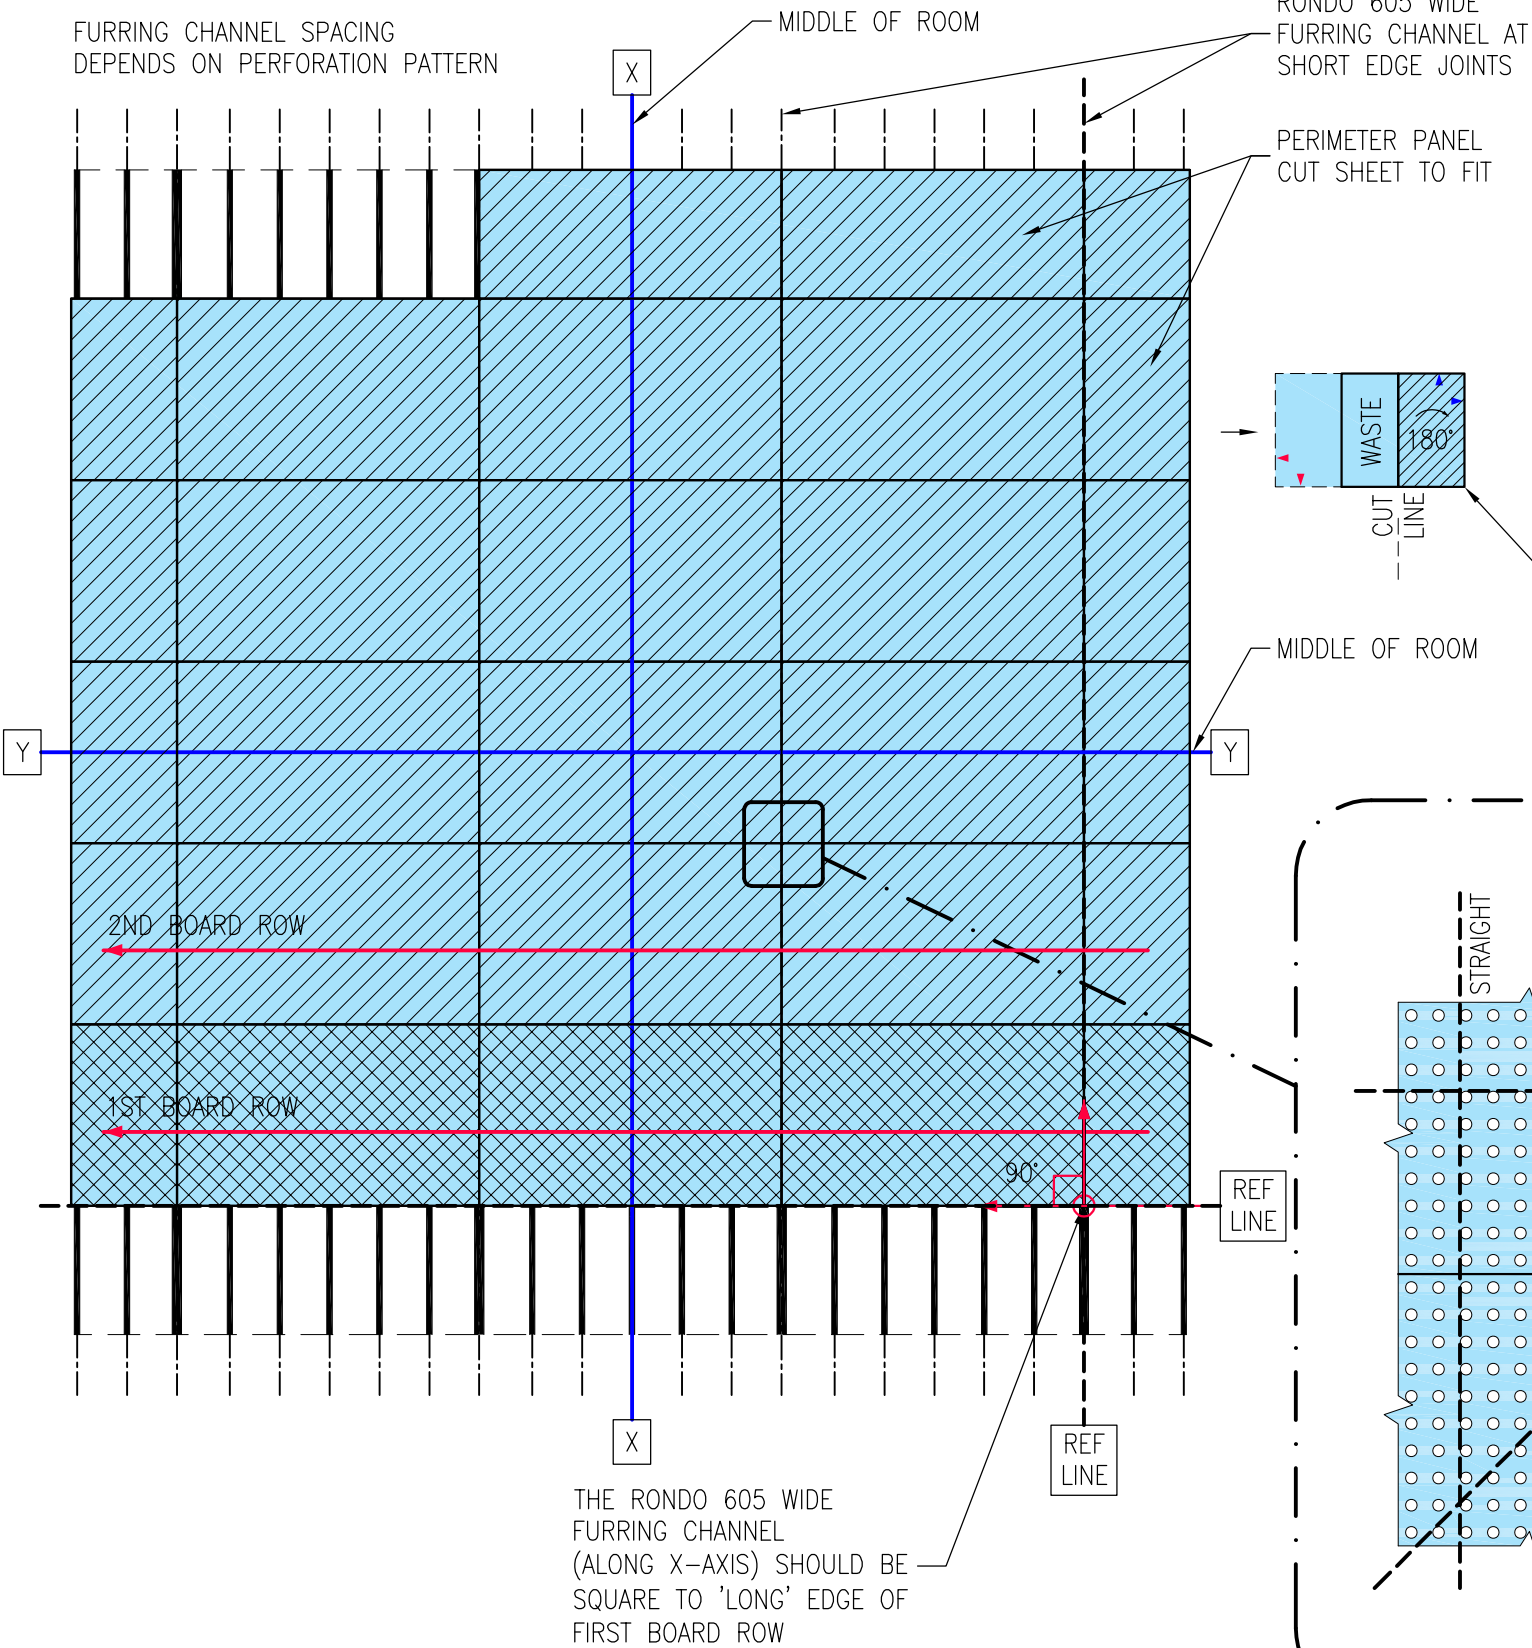

STRATOPANEL® GENERAL LAYOUT
SCALE 1:50


ALIGN UFF EDGES WITH RED
AND BLUE MARKINGS DURING
INSTALLATION.
▶ RED MARK
▶ BLUE MARK

PERIMETER PANEL ROTATED
180° WILL ALIGN BLUE AND
BLUE UFF EDGES. (OR RED
TO RED UFF EDGES).

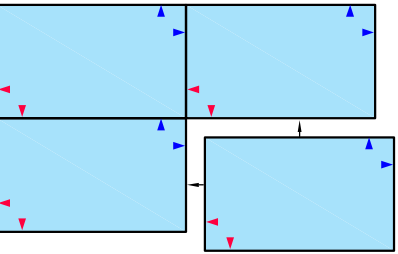

OFF CUT MAY BE ROTATED 180° AND INSTALLED
AS PERIMETER PANEL IN ADJACENT ROWS AS
REQUIRED. IT IS NOT RECOMMENDED TO ROTATE
RANDOM RECTANGULAR RE AND RANDOM PLUS
8/15/20R PATTERNS AS THEY WILL NOT HAVE
THE SAME CONTINUOUS PATTERN WHEN ROTATED.

STRATOPANEL® UFF EDGE ALIGNMENT

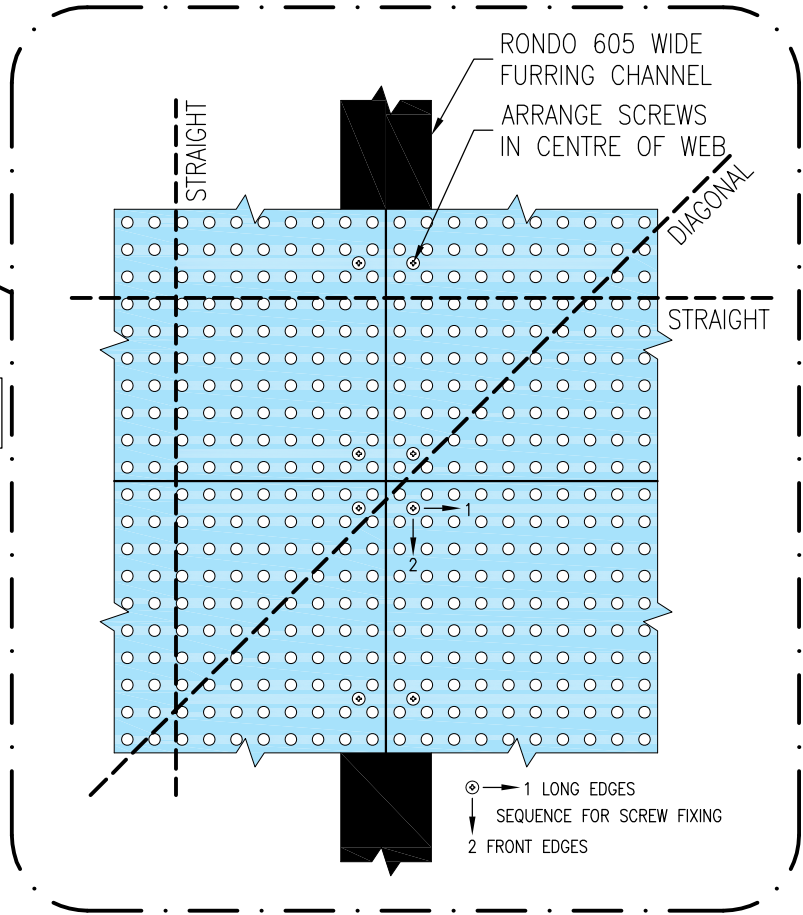

CHECK ALIGNMENT DETAIL
SCALE 1:5

Notes:

- Recommendation and proposed systems are subjected to the project engineer and building surveyor/certifier's approval. If approved, a copy of the construction drawing should be sent to Knauf for review.
- All details provided in this document are to be read in conjunction with the relevant Knauf brochures. All installation and construction details are to be in accordance with Knauf's specification.
- All acoustic ratings provided are $\pm 2dB$ for R_w and $\pm 3dB$ for R_w+C_{tr} .
- Any lining designated as FIRESTOP can be replaced by IMPACTSTOP or MULTISTOP ONE or ONE HI of equal or greater thickness without adversely affecting fire resistance level or acoustic rating. Replacing IMPACTSTOP or MULTISTOP ONE or ONE HI with FIRESTOP may reduce acoustic performance, refer Knauf for information.
- Any lining designated as 10mm SHEETROCK ONE can be replaced by 10mm SHEETROCK PLUS without adversely affecting acoustic rating. Replacing 10mm SHEETROCK PLUS with 10mm SHEETROCK ONE may reduce acoustic performance, refer Knauf for information.
- Any lining designated as 13mm SHEETROCK ONE can be replaced by 13mm WETSTOP without adversely affecting acoustic rating. Replacing 13mm WETSTOP with 13mm SHEETROCK ONE may reduce acoustic performance, refer Knauf for information.

2	MARKET UPDATE	TH	01/10/25
1	APPROVED FOR ISSUE	AF	16/03/23
REV:	DESCRIPTION:	BY:	DATE:

AMENDMENTS:

KNAUF

TECHNICAL CENTRE
17/47 Turner St
Port Melbourne Vic 3207 AUSTRALIA
TecAssist: 1800 811 222
W: www.knauf.com E: TecAssist@knauf.com

STRATOPANEL® INSTALLATION

TITLE:

ME	2	01/10/25
DRAWN.	REVISION.	DATE.

STP-002

DRAWING NO.