

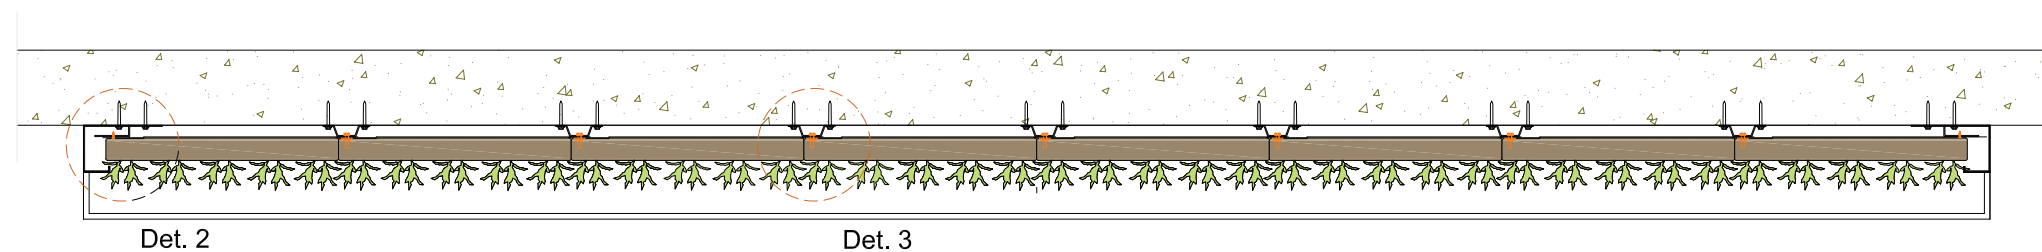
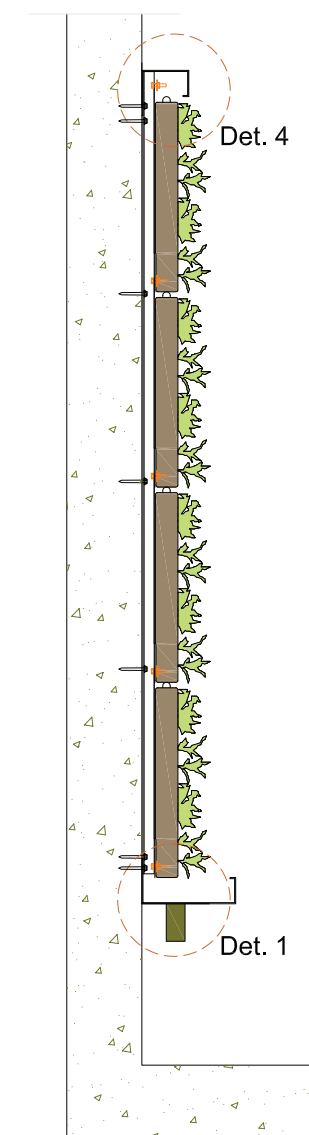
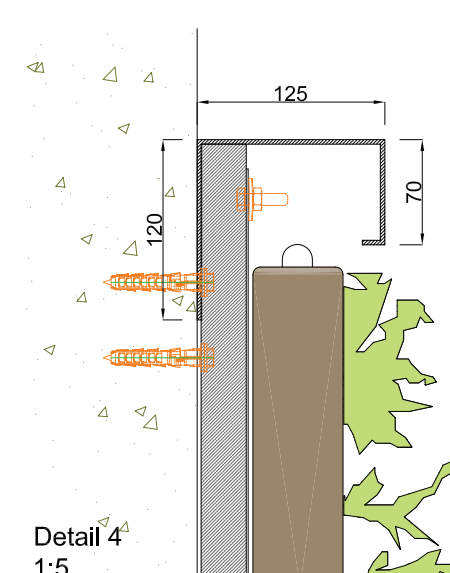
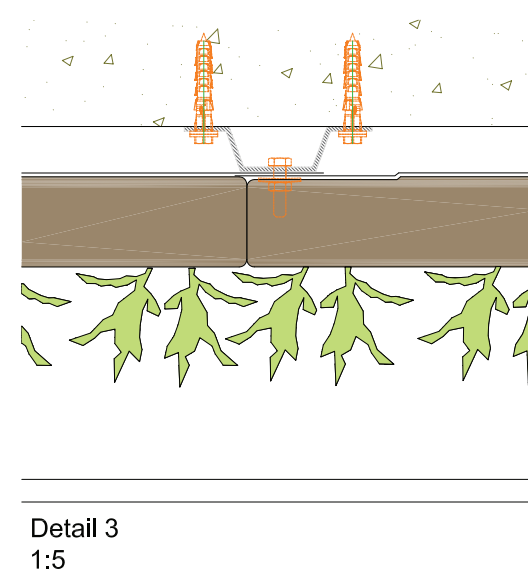


Front view

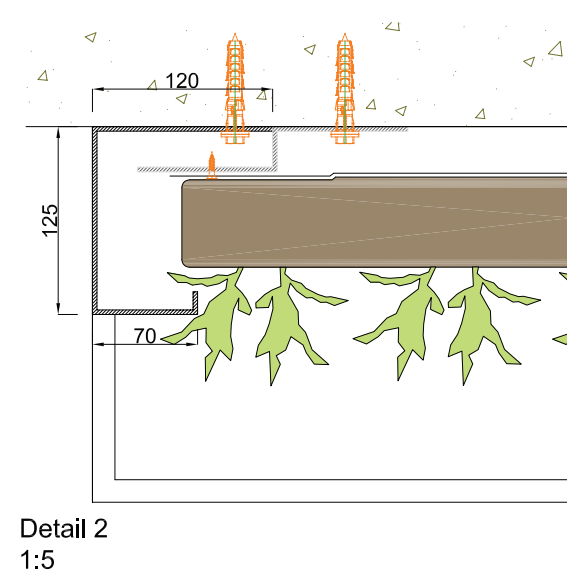

Section B-B

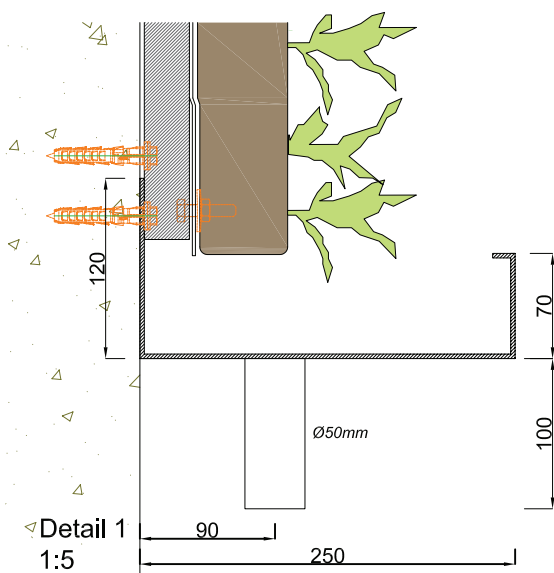

Section A-A




Cradle to Cradle
certified




Max. saturated
weight



Web-based
irrigation system

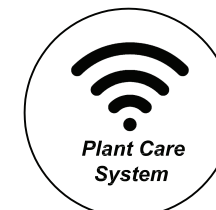

Warranty Flexipanel

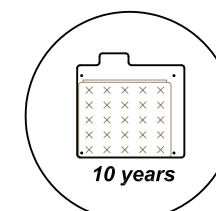

KNAUF INSULATION

Greenwall Indoor
Stone - Concrete

GI-S01
scale 1:20 / 1:5

urbanscape-architecture.com