




View A

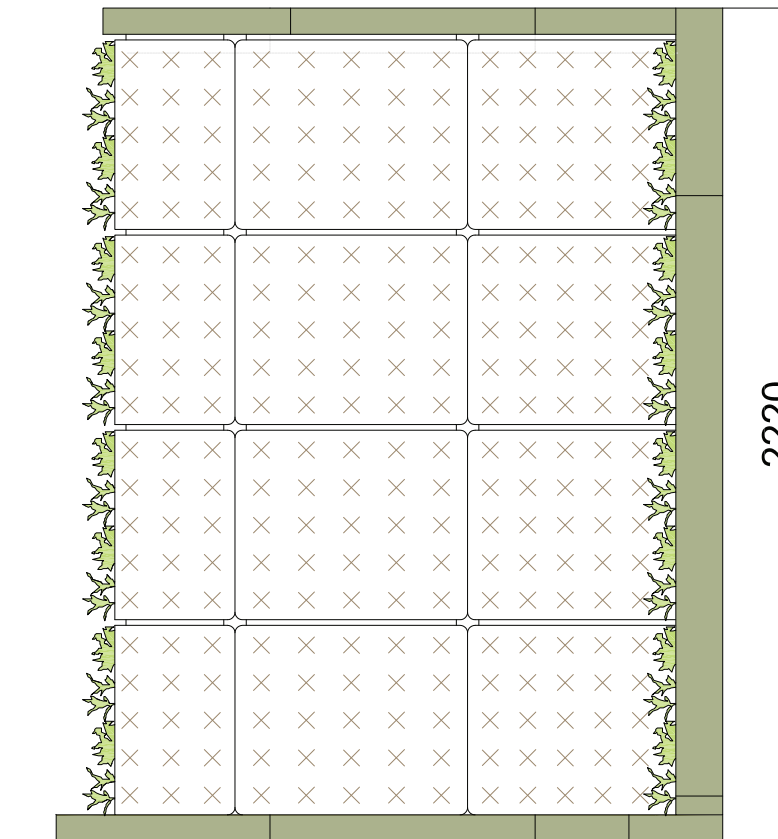


View B

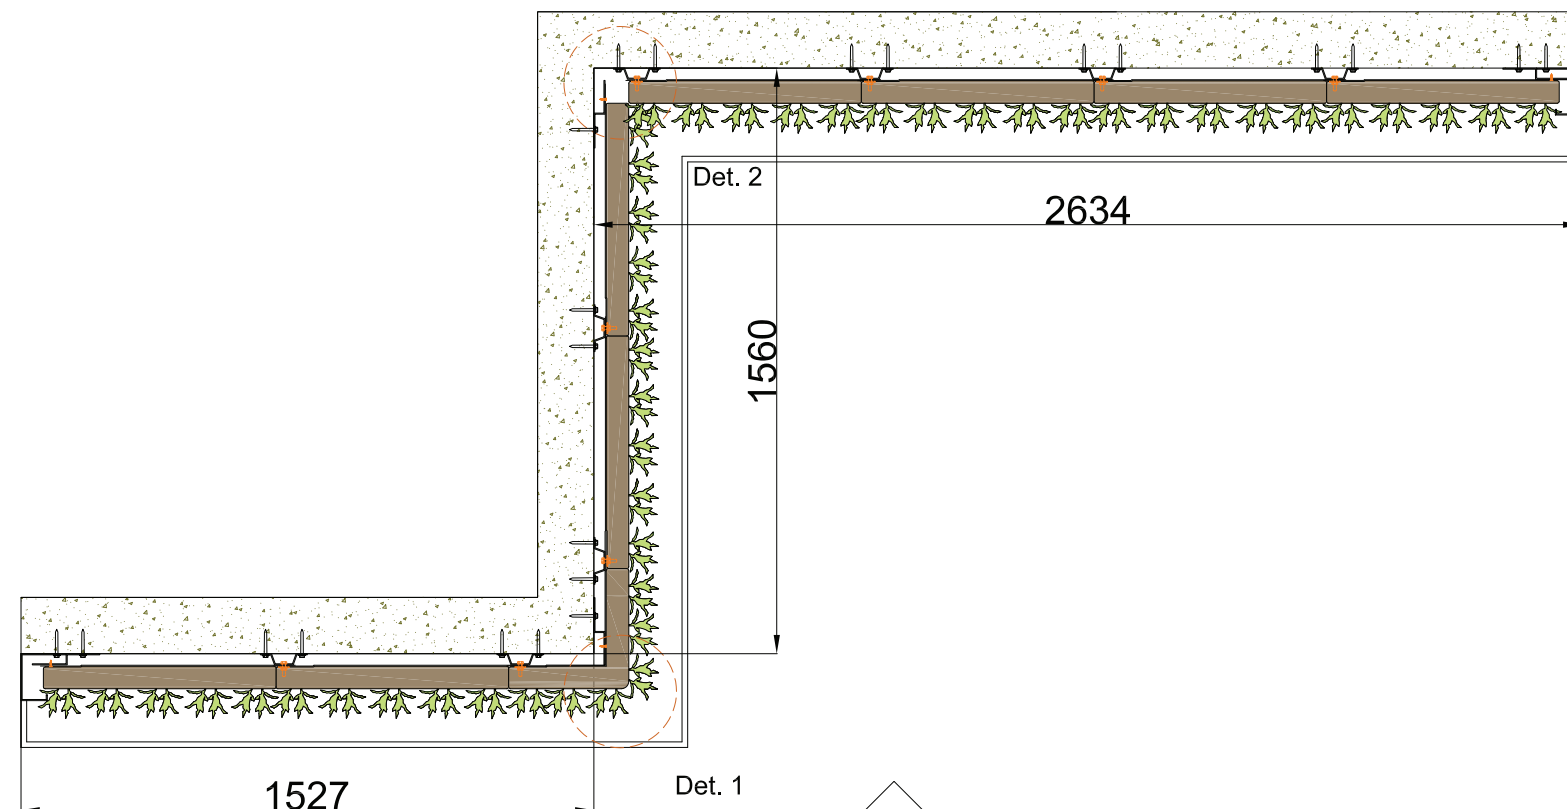

A

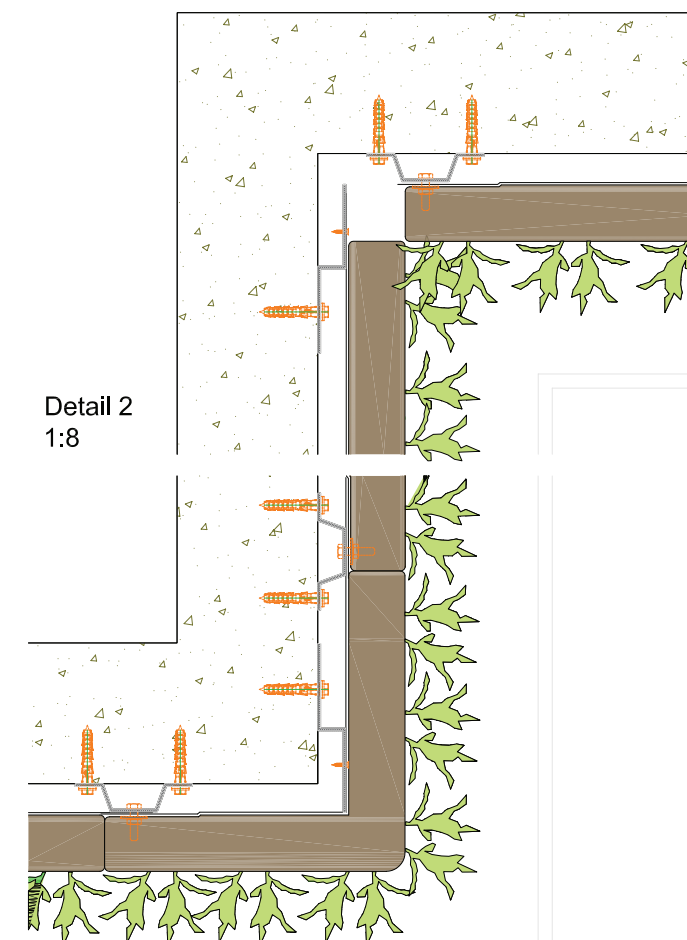

Detail 1
1:8

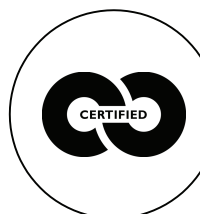


Max. saturated weight



Web-based irrigation system



Warranty Flexipanel

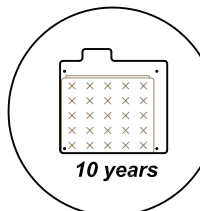

KNAUF INSULATION

Greenwall Indoor corner details

Stone - Concrete

GI-S03

scale 1:20 / 1:8

urbanscape-architecture.com