

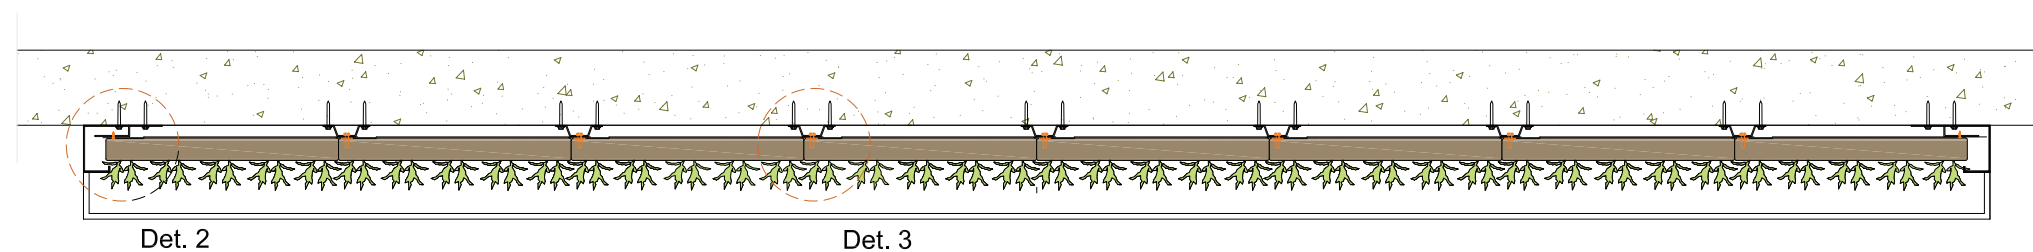
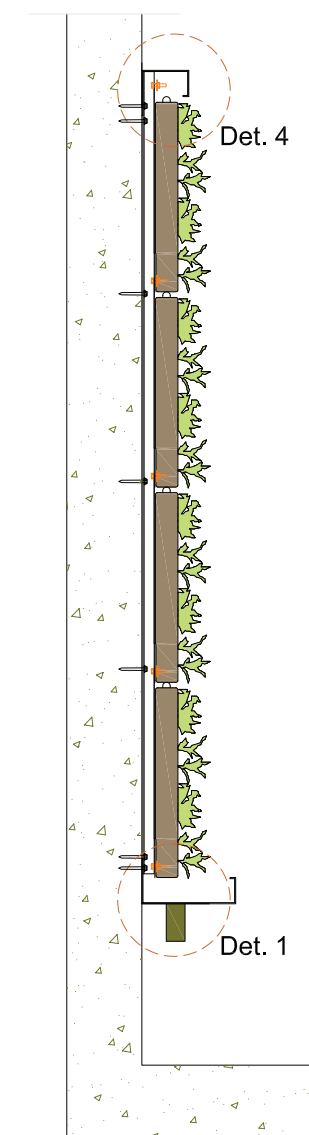
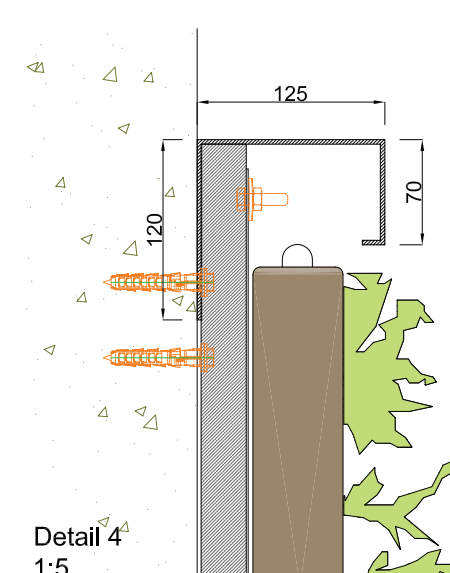
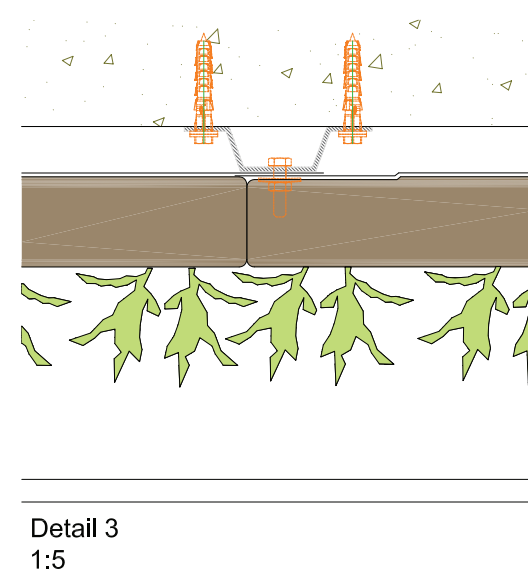


Front view

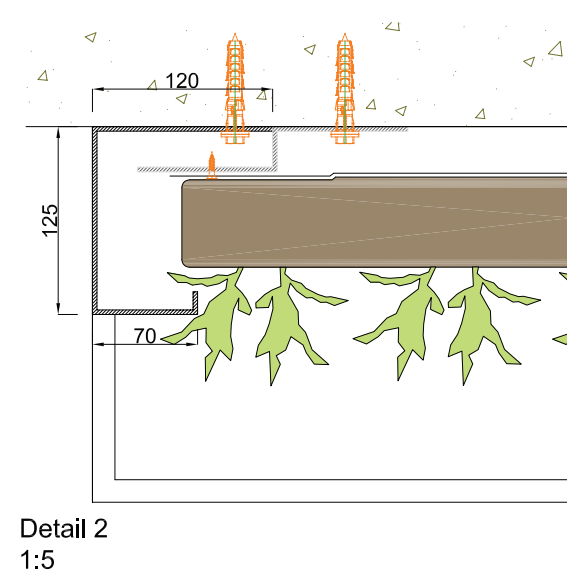

Section B-B

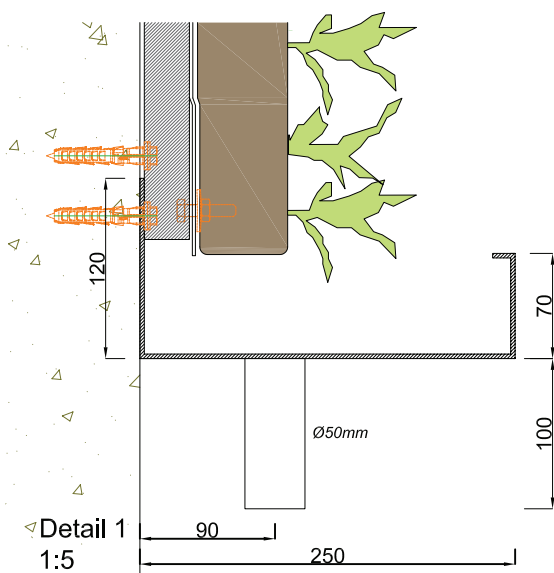

Section A-A



Cradle to Cradle
certified



Max. saturated
weight



Web-based
irrigation system




KNAUF INSULATION


Greenwall Indoor
Stone - Concrete

GI-S01
scale 1:20 / 1:5

urbanscape-architecture.com

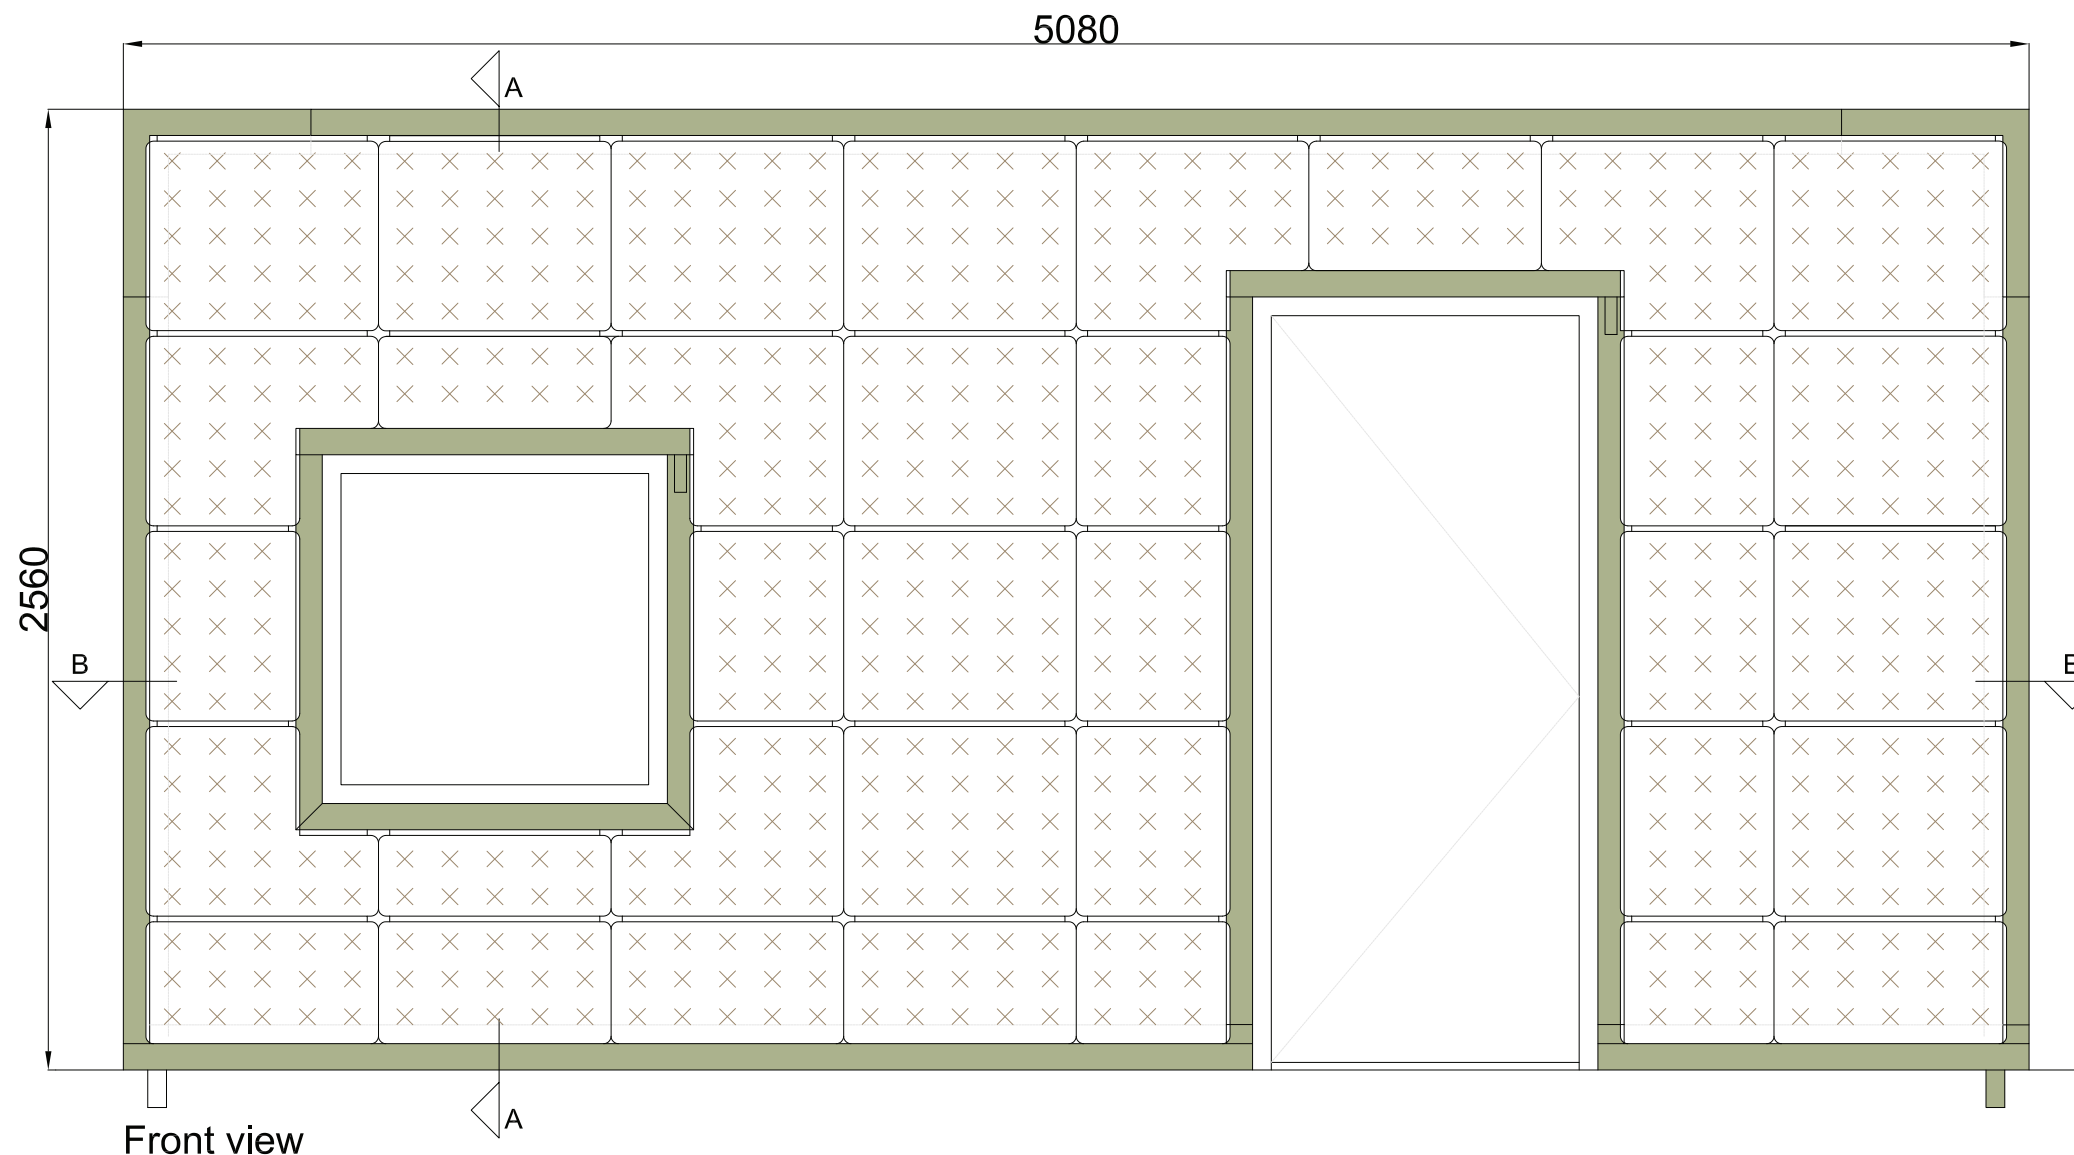

Front view

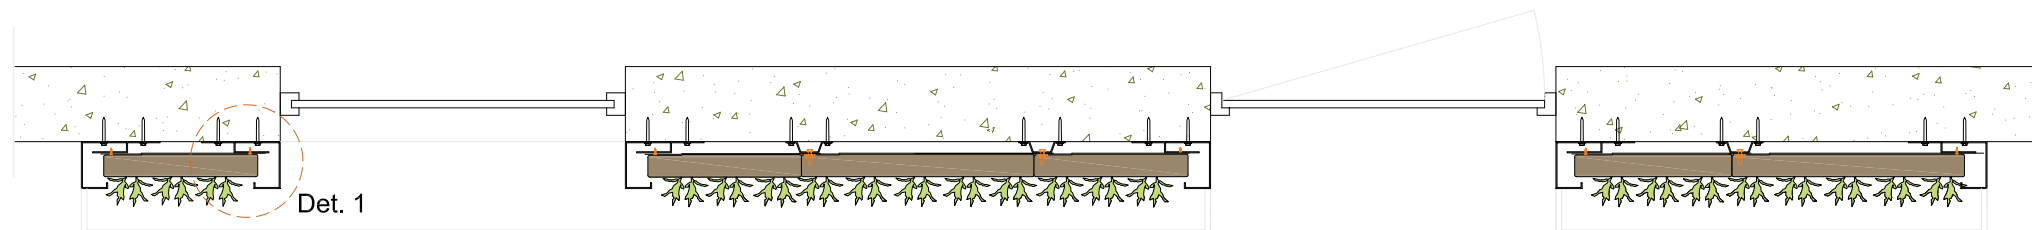

Section A-A


Det. 3

Det. 2

Connect to sewerage



Cradle to Cradle
certified

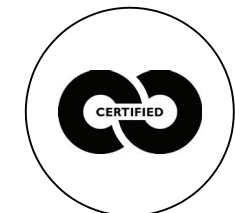


Max. saturated
weight




Web-based
irrigation system




Section B-B

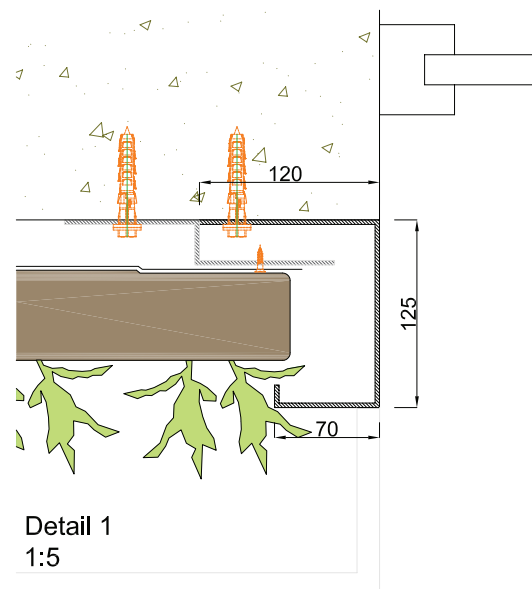

Detail 1
1:5

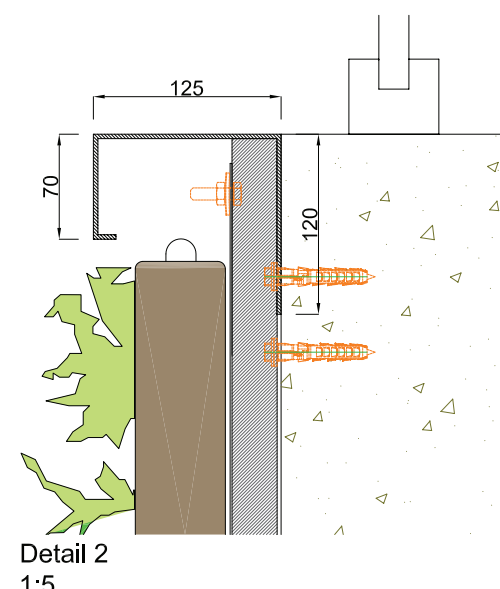

Detail 2
1:5

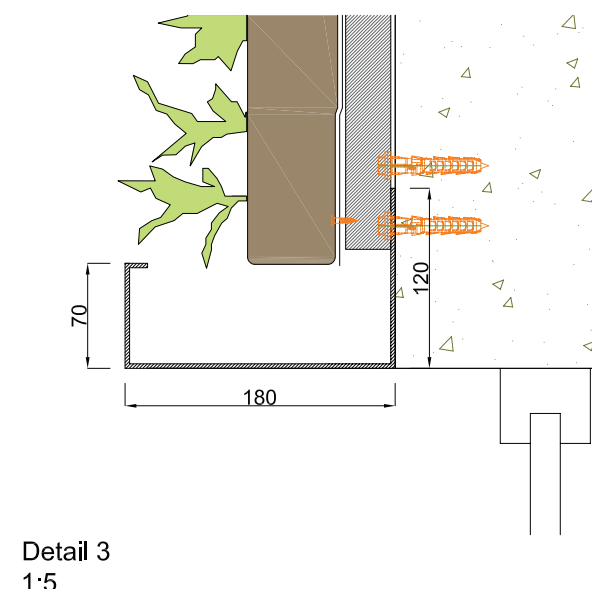


Detail 3
1:5


KNAUF INSULATION
Greenwall Indoor
window/door details
Stone - Concrete

GI-S02
scale 1:20 / 1:5


urbanscape-architecture.com

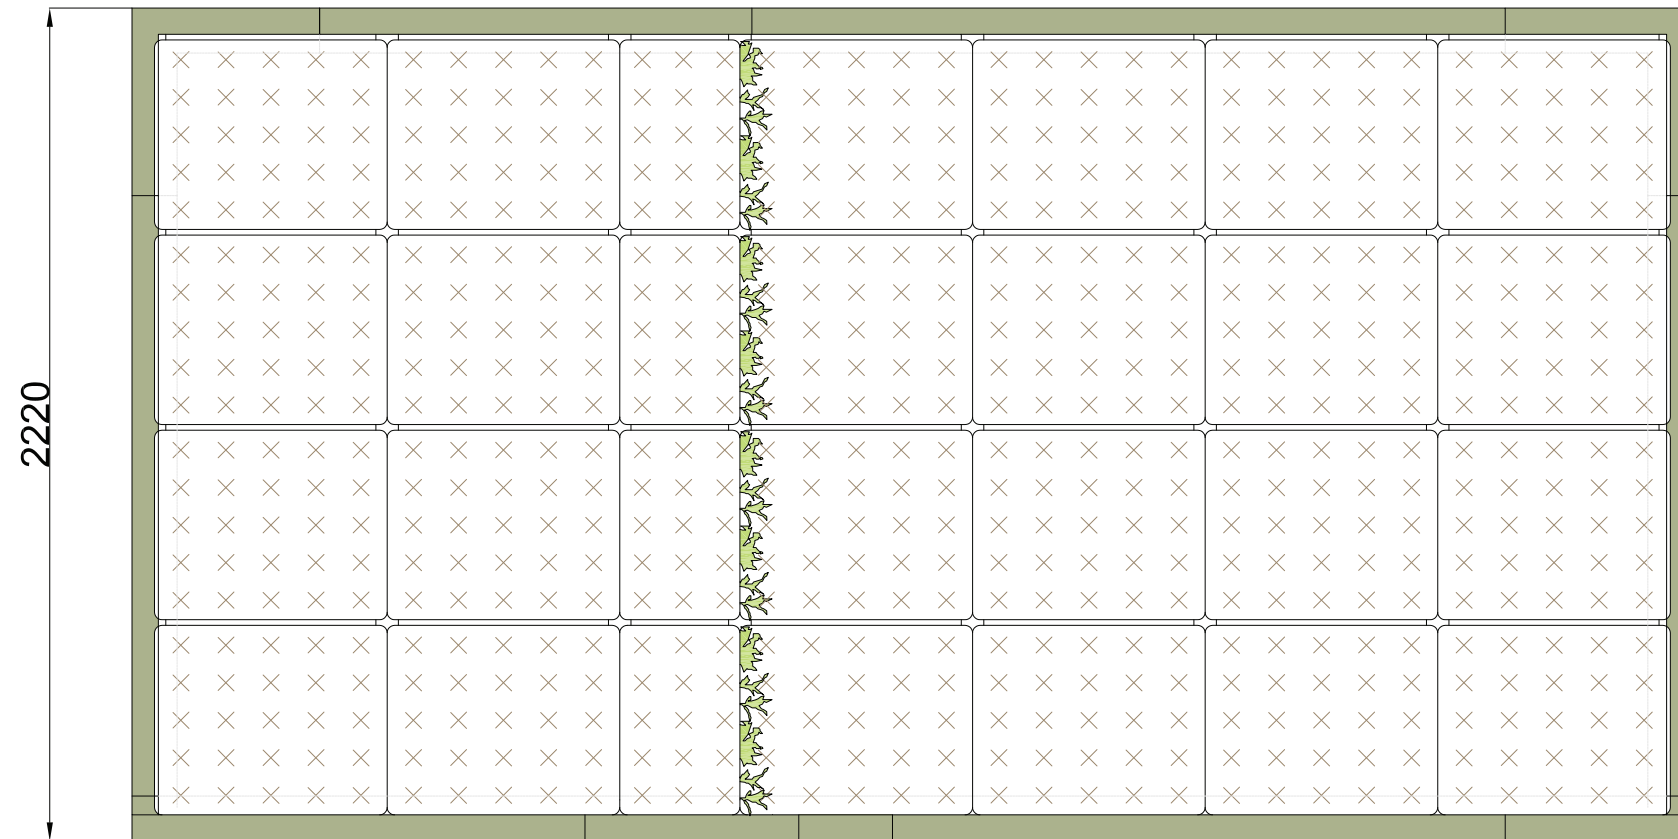



View A

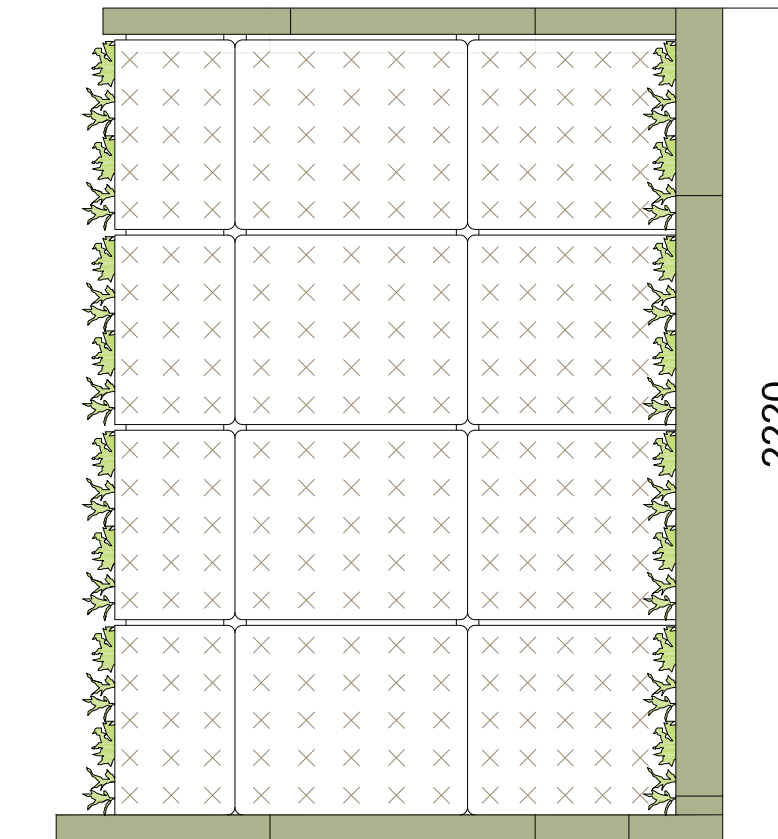

View B

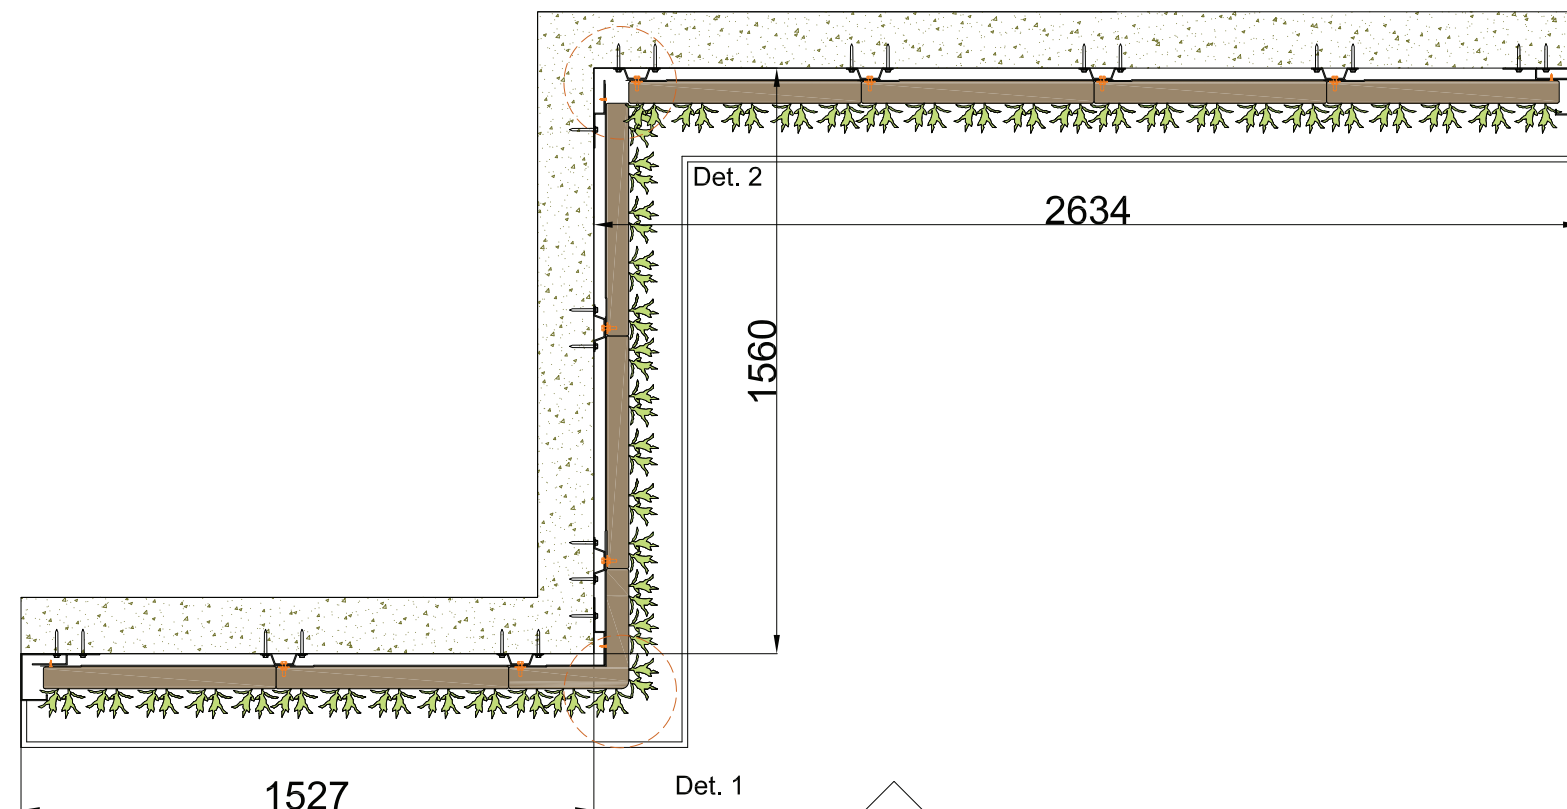


A

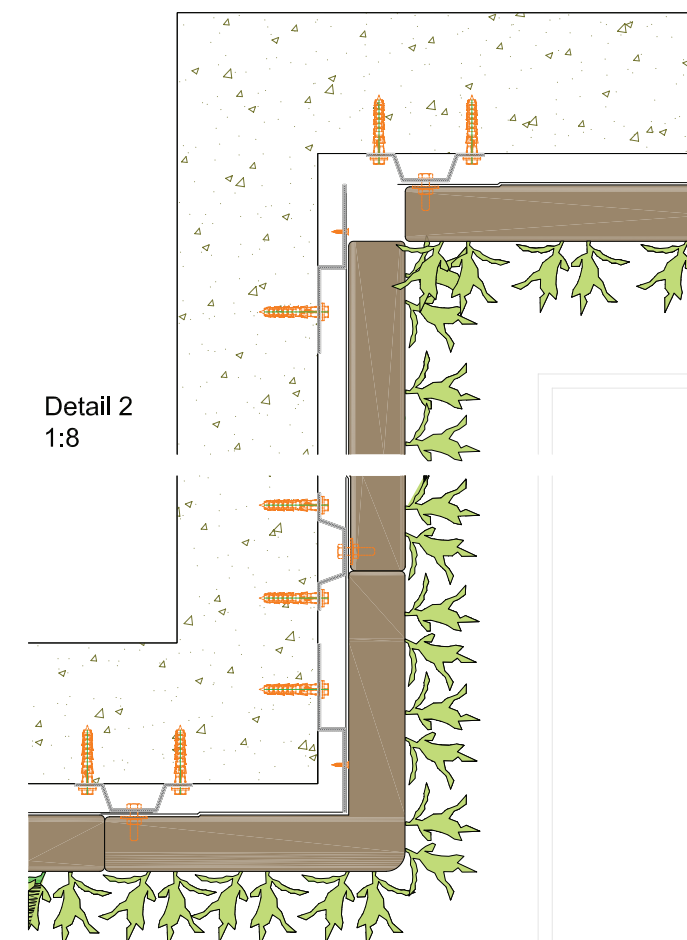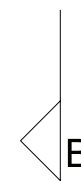

Detail 1
1:8



Max. saturated weight

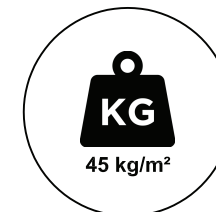

Web-based irrigation system



KNAUFINSULATION

Greenwall Indoor
corner details

Stone - Concrete

GI-S03
scale 1:20 / 1:8

urbanscape-architecture.com




Cradle to Cradle
certified



Max. saturated
weight



Web-based
irrigation system

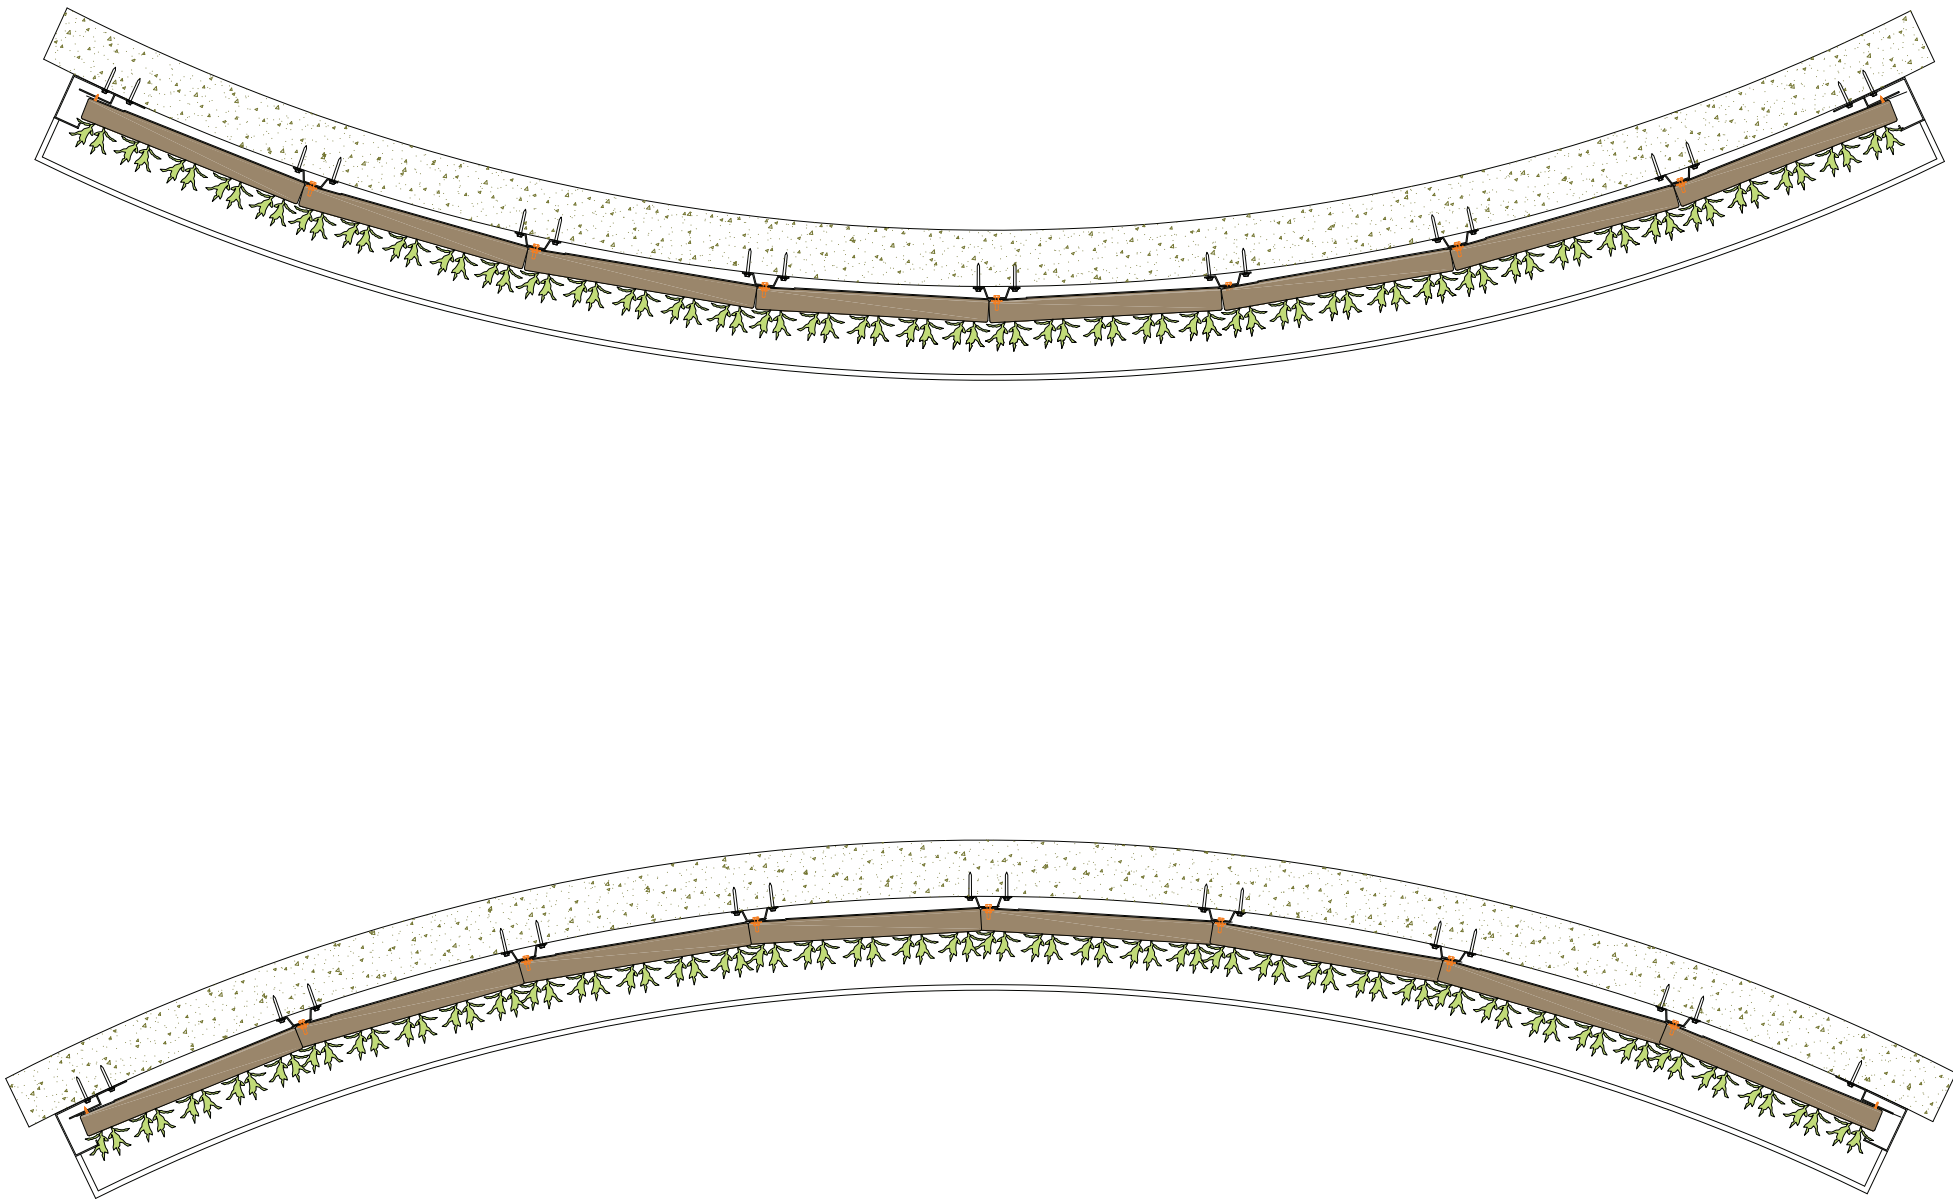

KNAUFINSULATION

Greenwall Indoor
curved wall

Stone - Concrete

GI-S04

scale 1:20

urbanscape-architecture.com