

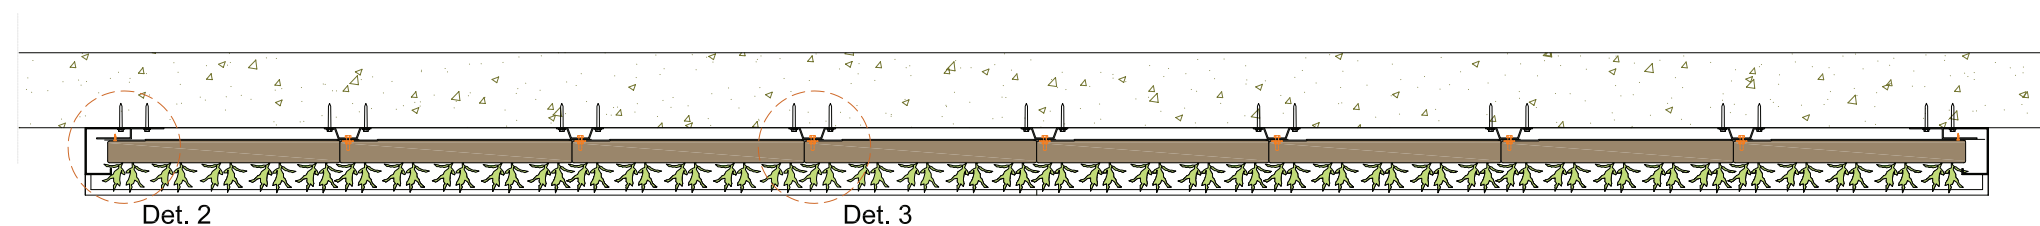
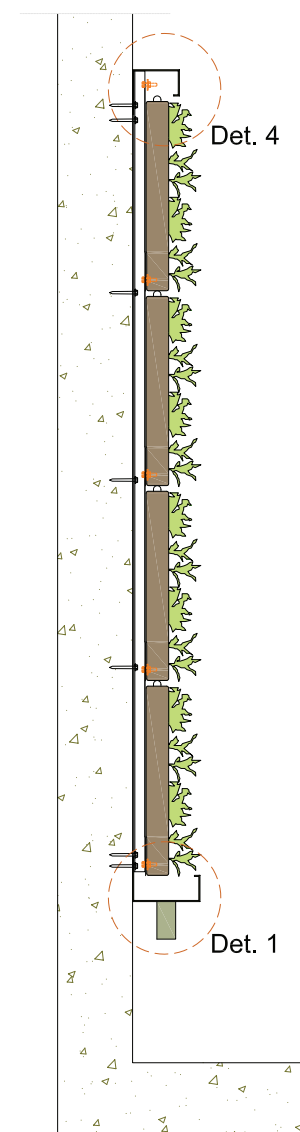
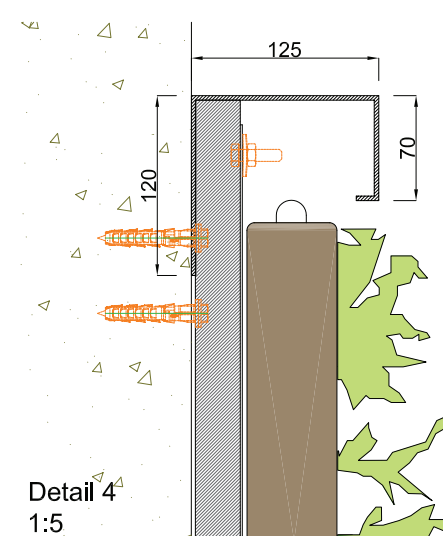
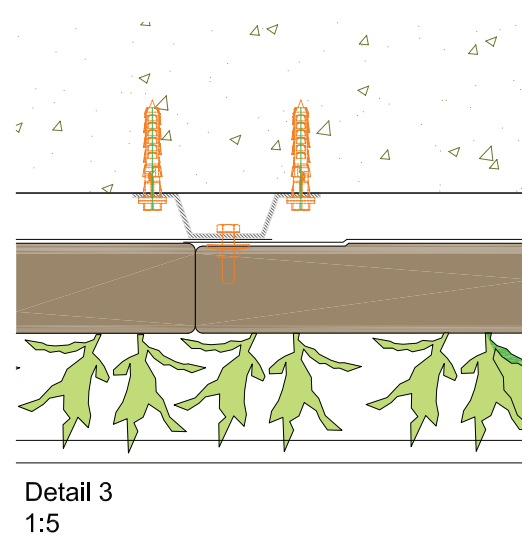


Front view

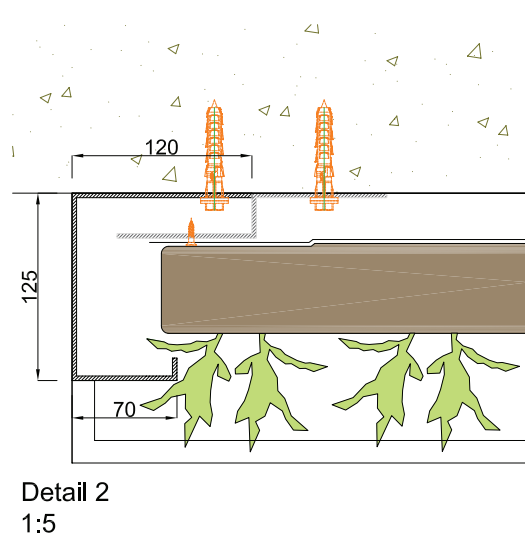

Section B-B

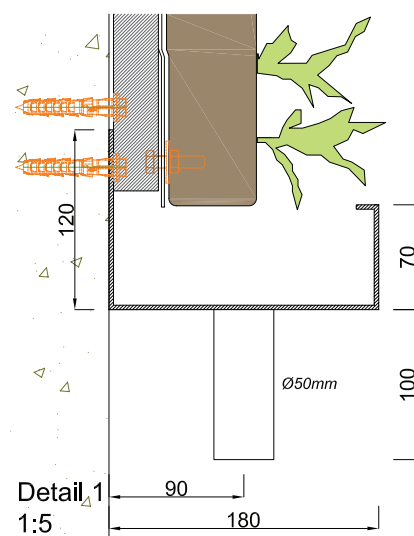


Section A-A



Cradle to Cradle
certified




Max. saturated
weight

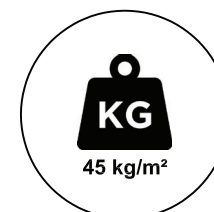

Web-based
irrigation system



Warranty Flexipanel

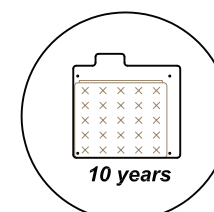

KNAUF INSULATION
Greenwall Outdoor
Stone - Concrete

GO-S01
scale 1:20 / 1:5

urbanscape-architecture.com