

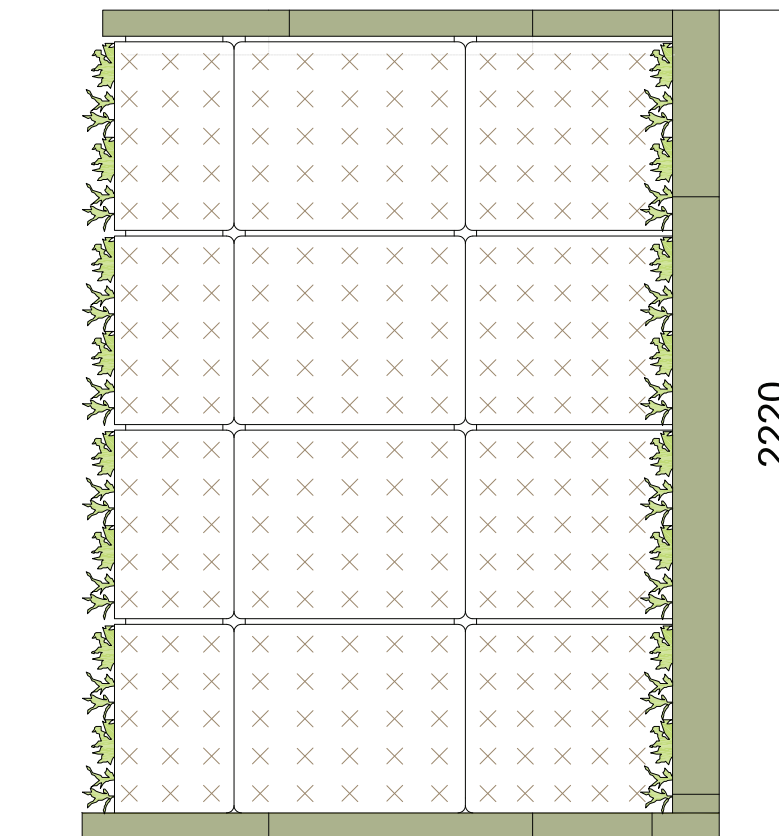


View A

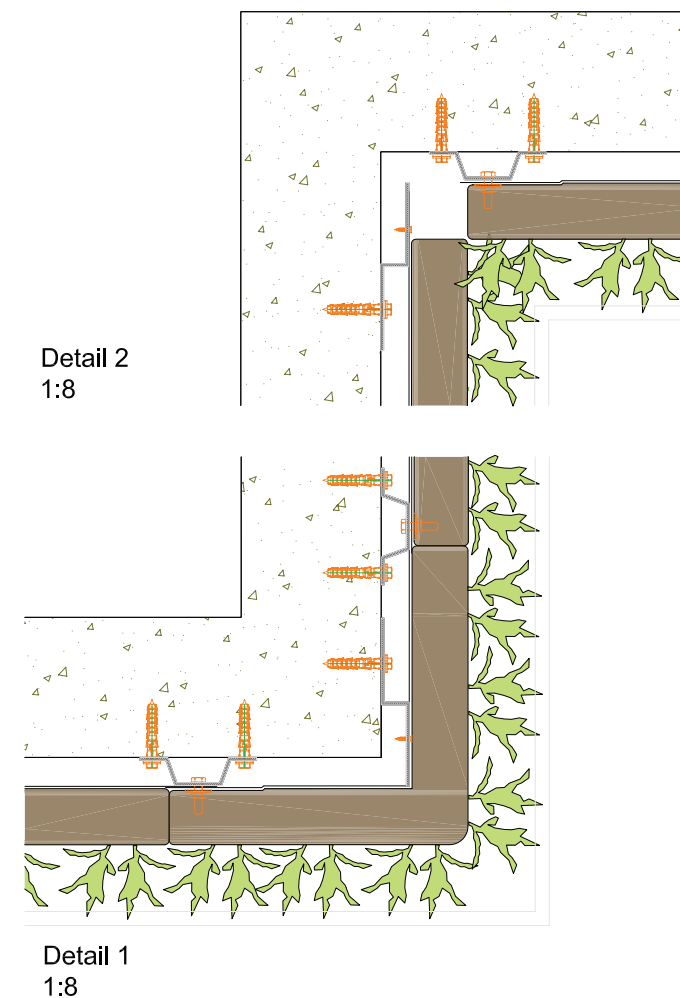

View B

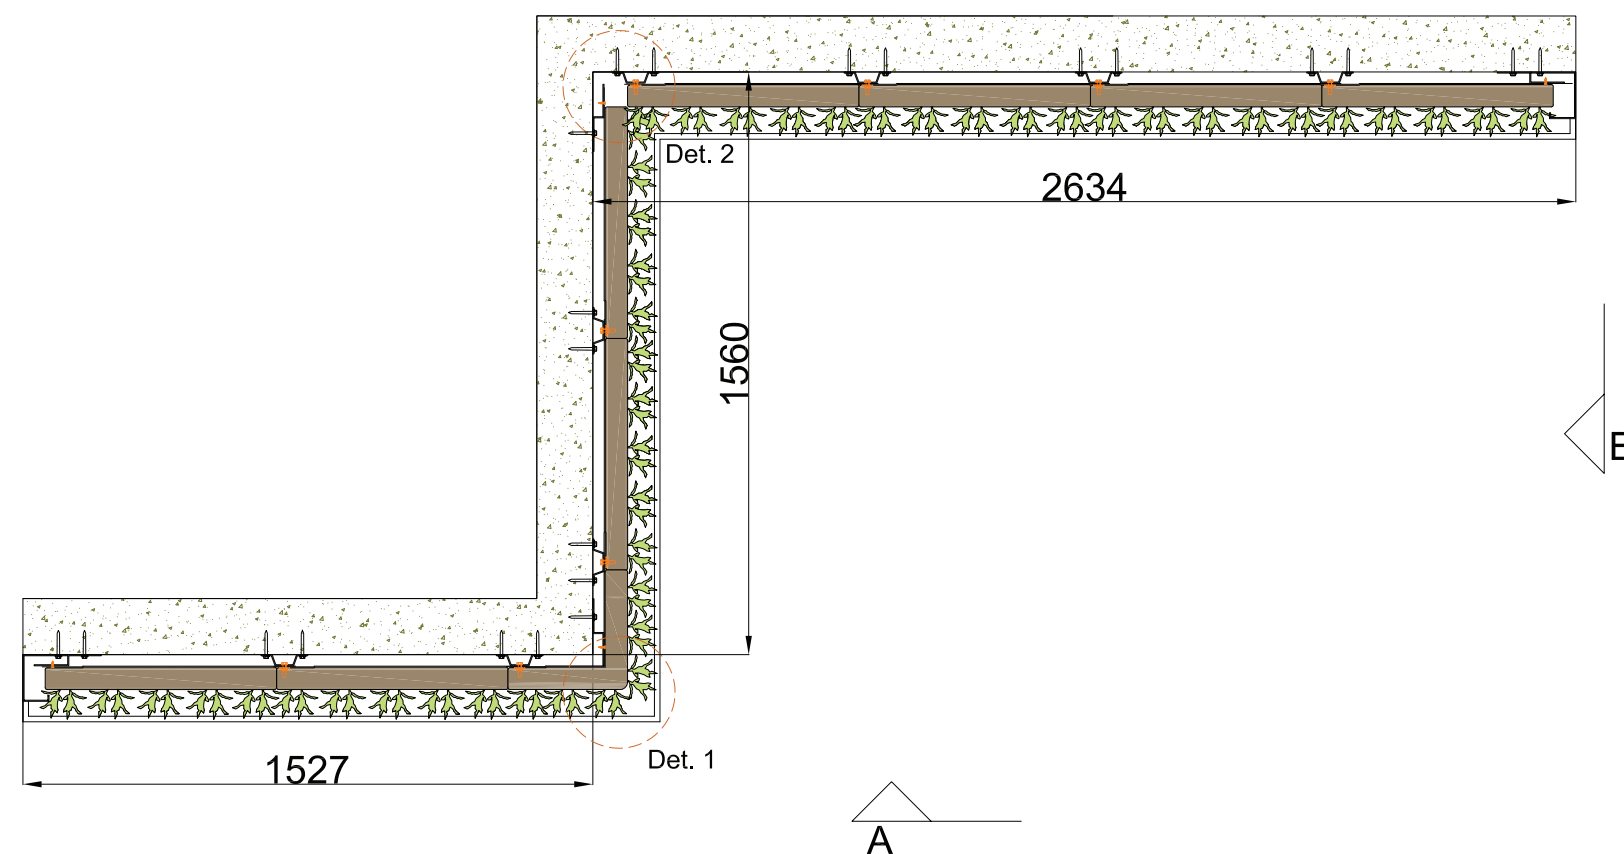

Cradle to Cradle
certified




Max. saturated
weight



Web-based
irrigation system



Warranty Flexipanel

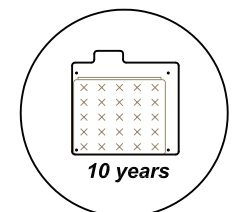

KNAUF INSULATION
Greenwall Outdoor
corner details
Stone - Concrete

GO-S03
scale 1:20 / 1:8

urbanscape-architecture.com