

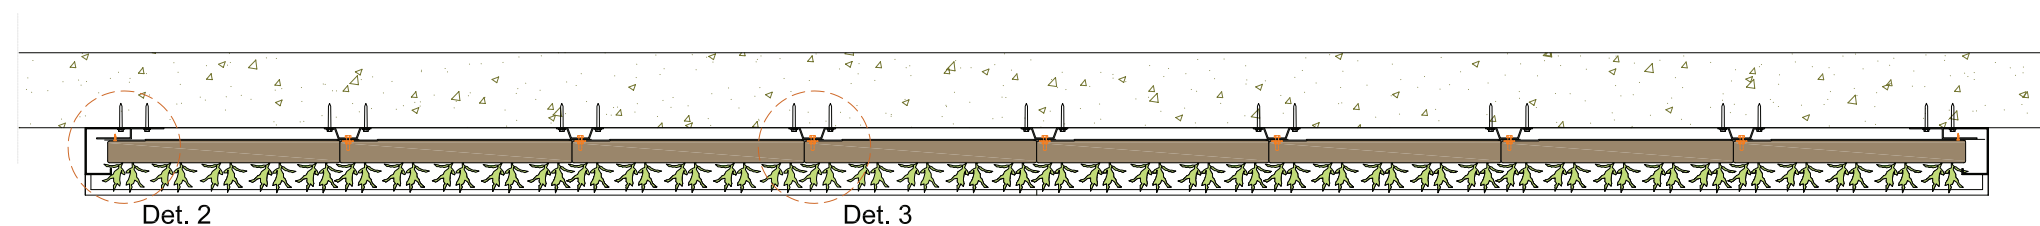
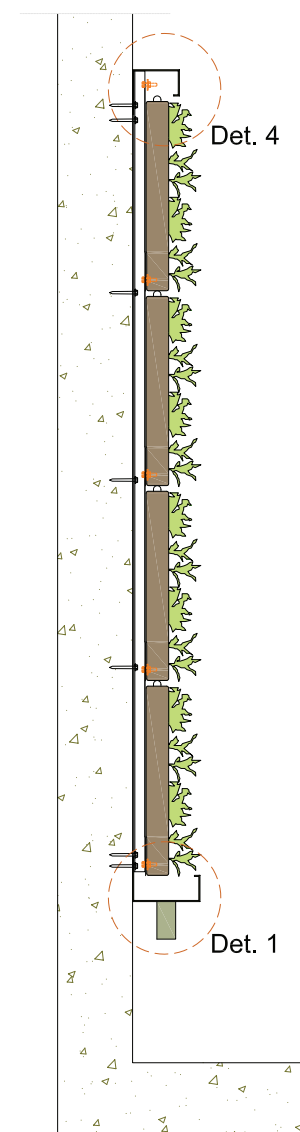
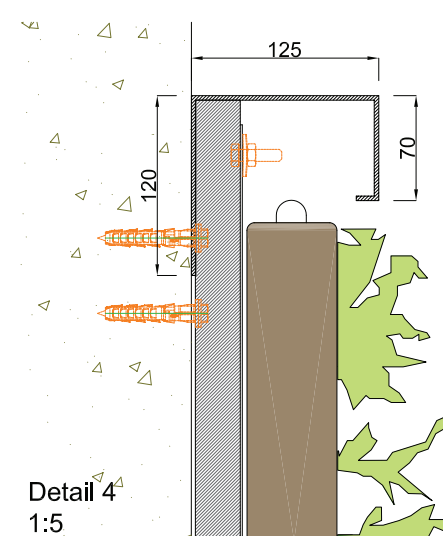
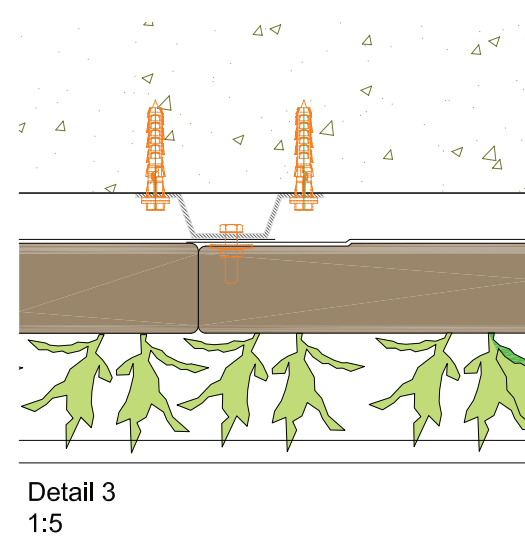


Front view

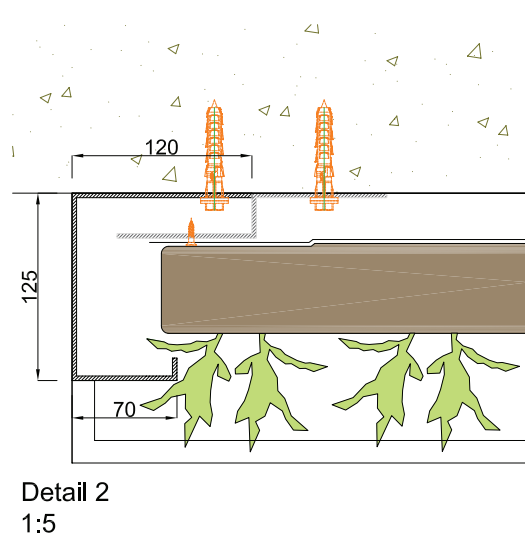

Section B-B

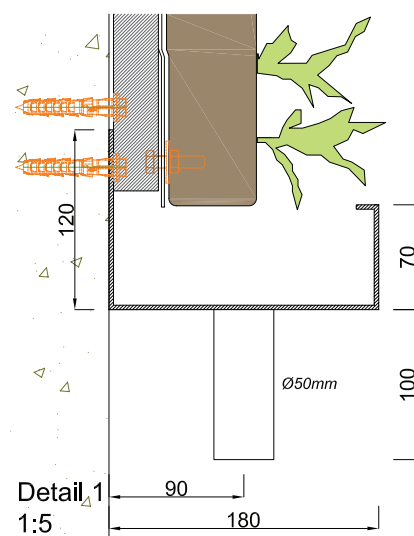


Section A-A



Cradle to Cradle
certified



Max. saturated
weight

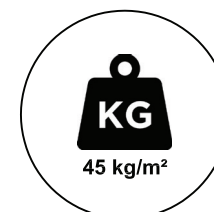


Web-based
irrigation system




KNAUF INSULATION
Greenwall Outdoor
Stone - Concrete

GO-S01
scale 1:20 / 1:5


urbanscape-architecture.com

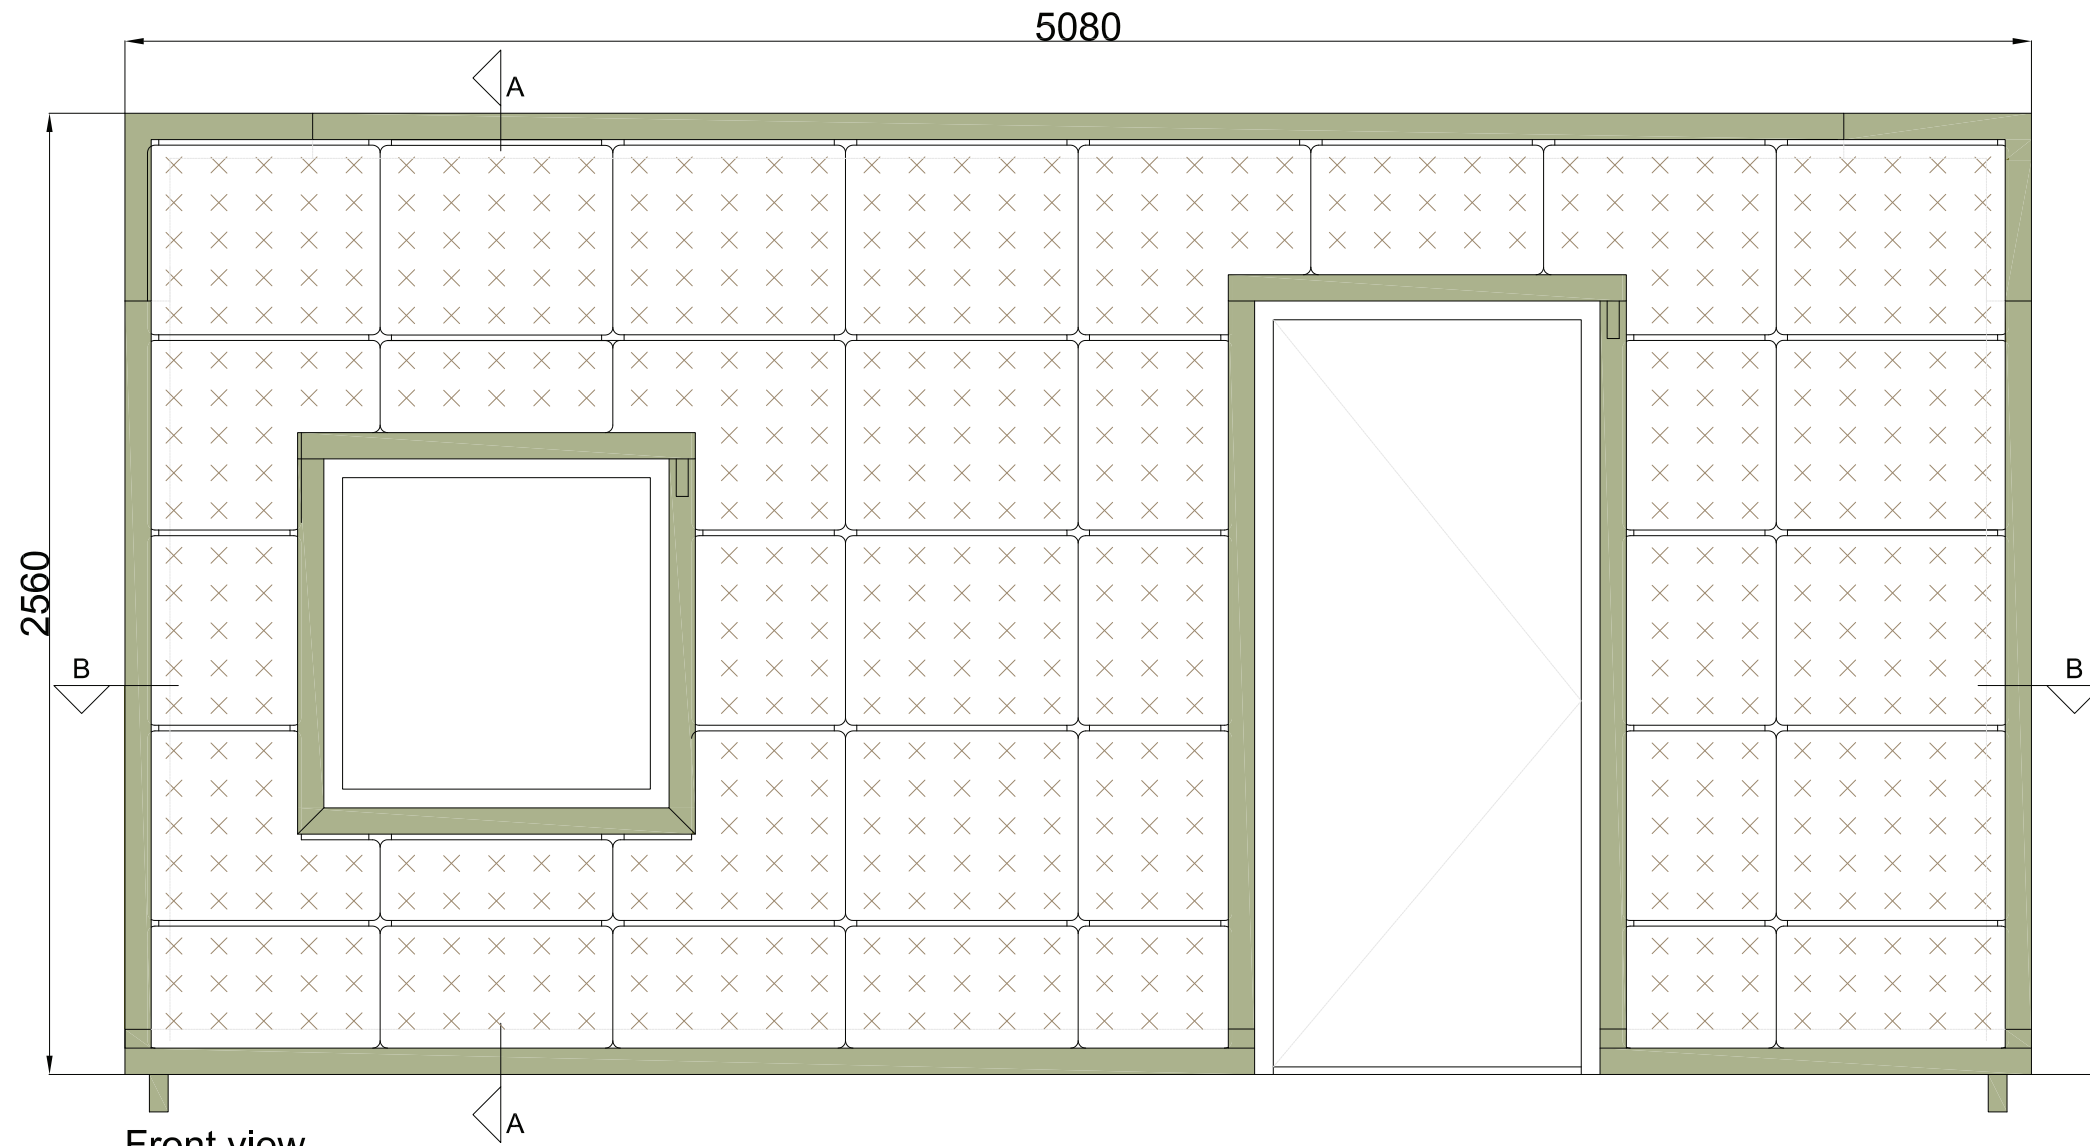


Front view

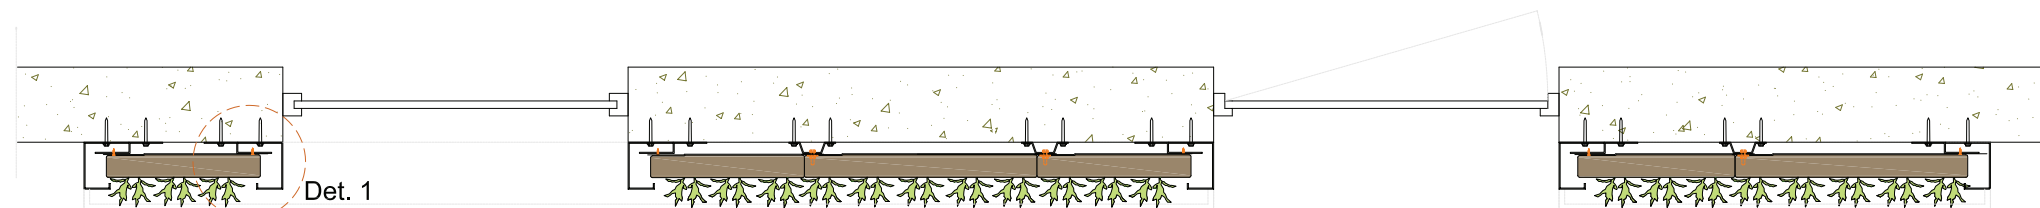


Section B-B

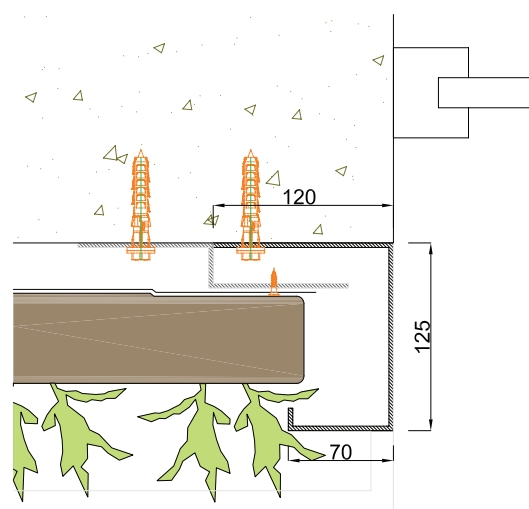

Detail 1
1:5

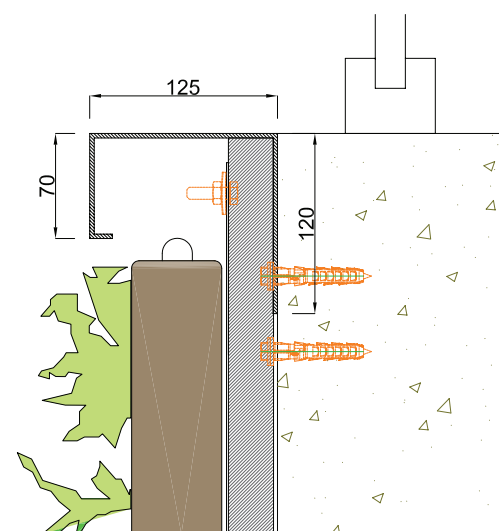

Detail 2
1:5

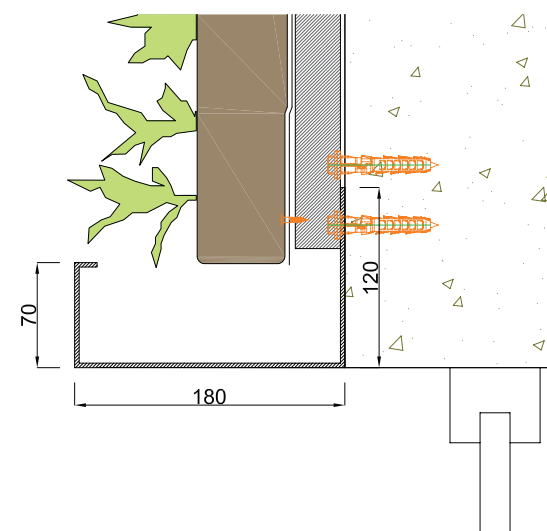

Detail 3
1:5

Section
A-A



Cradle to Cradle
certified



Max. saturated
weight




Web-based
irrigation system




KNAUF INSULATION
Greenwall Outdoor
window/door details
Stone - Concrete

GO-S02
scale 1:20 / 1:5



urbanscape-architecture.com

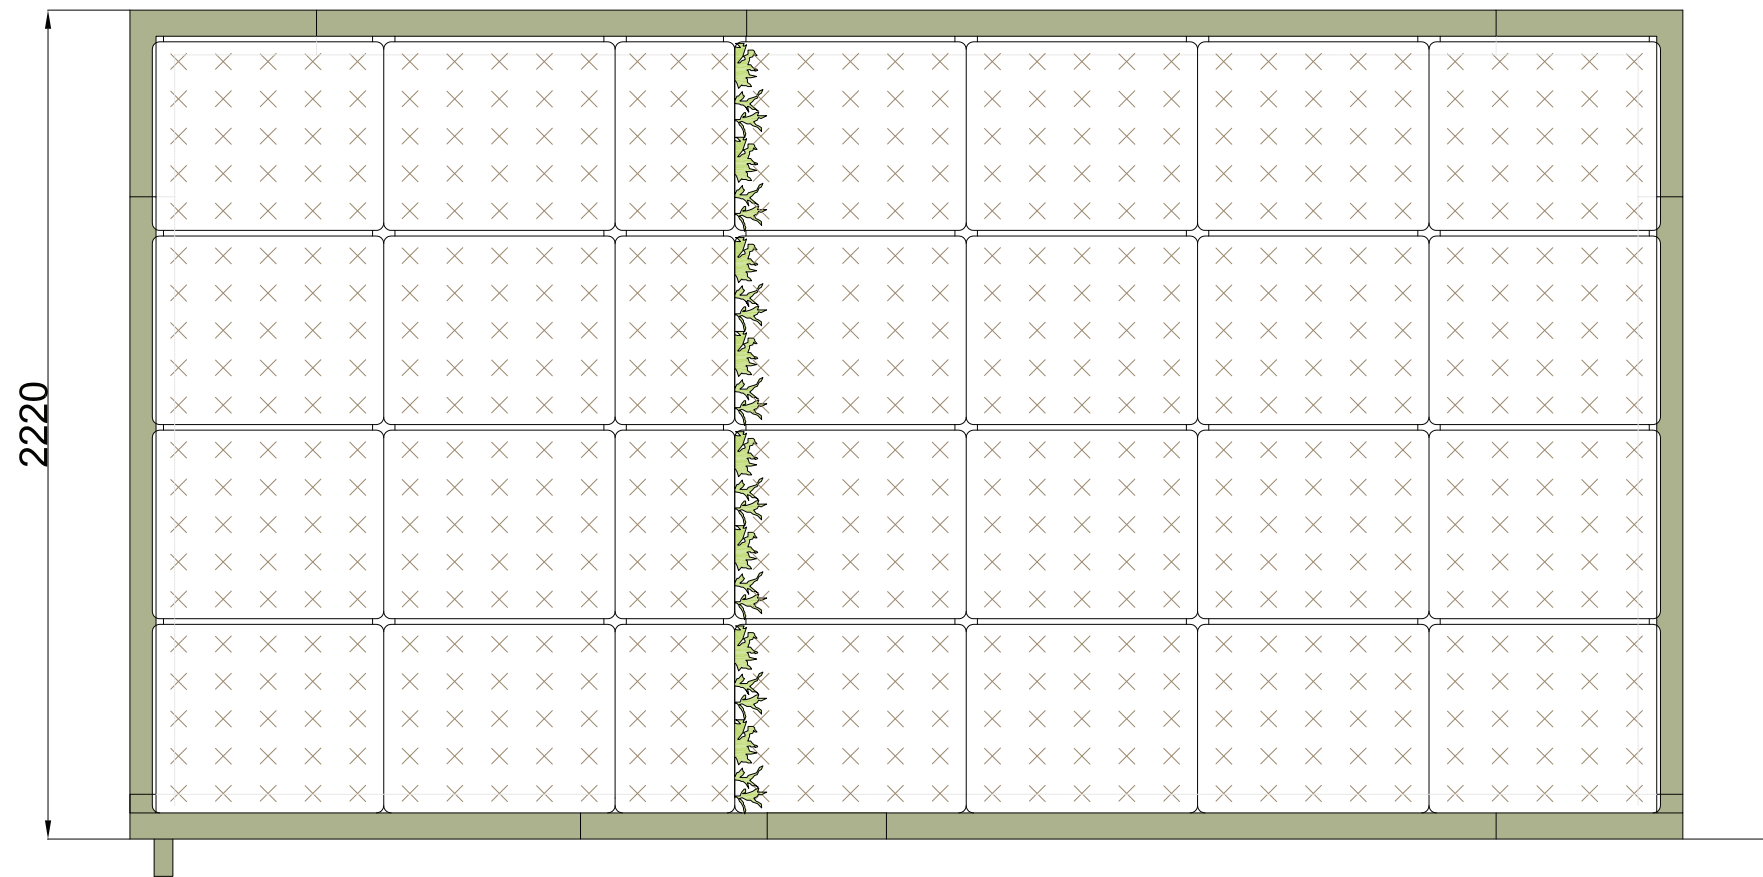

View A

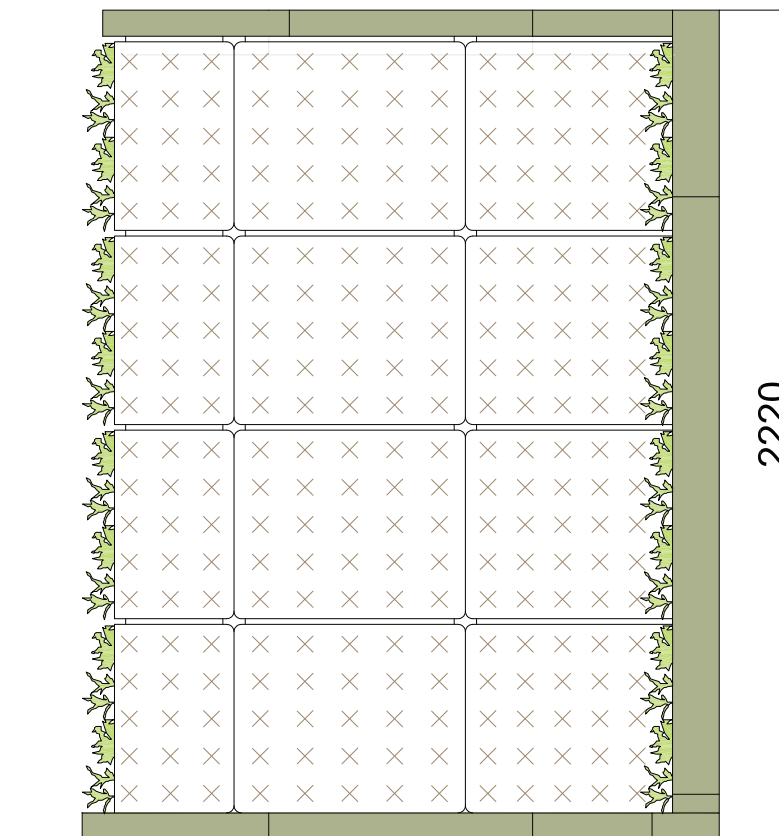

View B

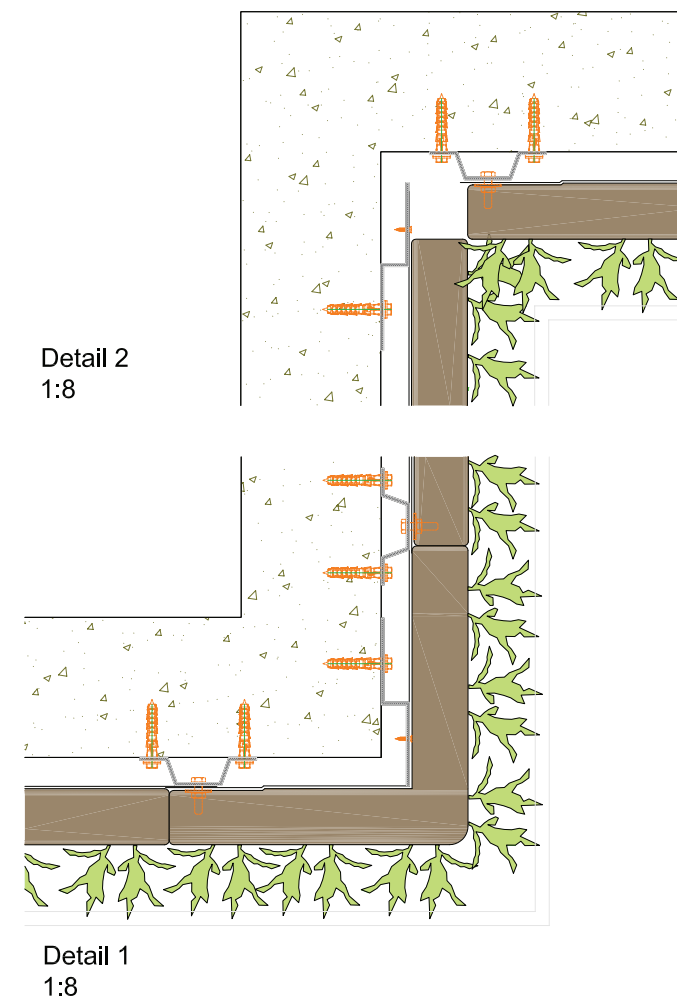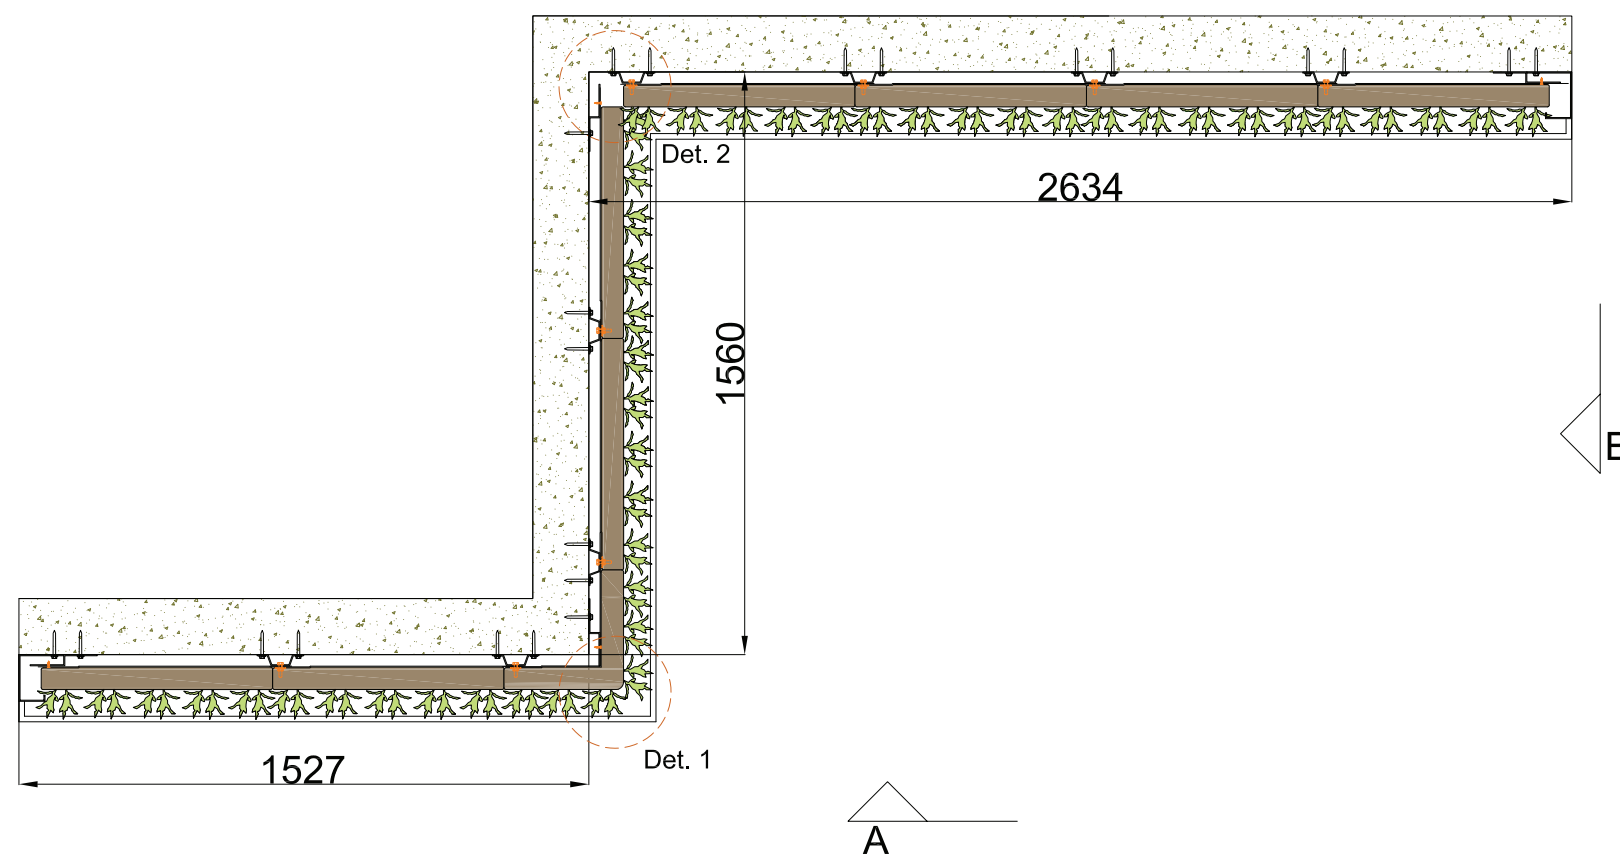

Cradle to Cradle
certified



Max. saturated
weight



Web-based
irrigation system



KNAUF INSULATION
Greenwall Outdoor
corner details
Stone - Concrete

GO-S03
scale 1:20 / 1:8

urbanscape-architecture.com




Cradle to Cradle
certified



Max. saturated
weight



Web-based
irrigation system

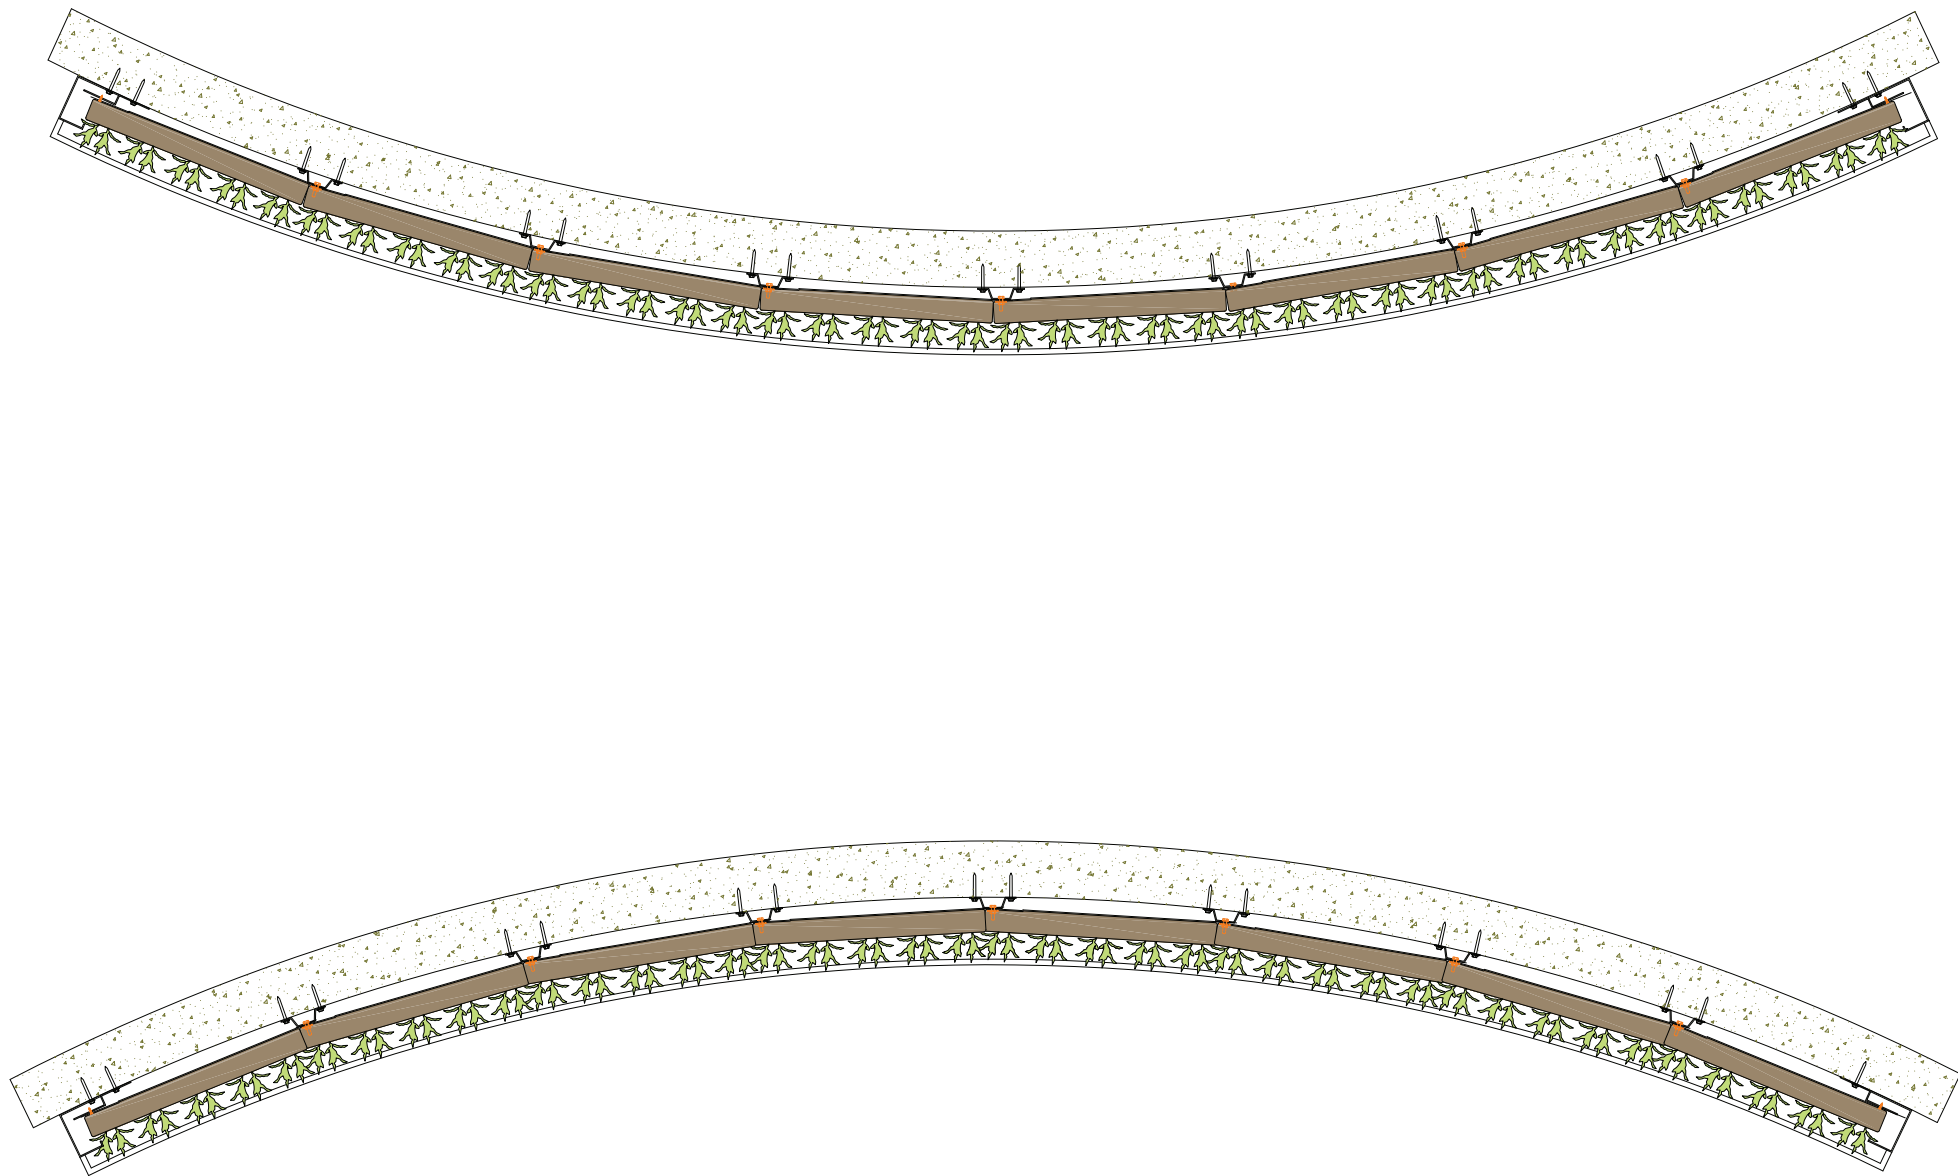

KNAUFINSULATION

Greenwall Outdoor
curved wall

Stone - Concrete

GO-S04

scale 1:20

urbanscape-architecture.com