



Side View

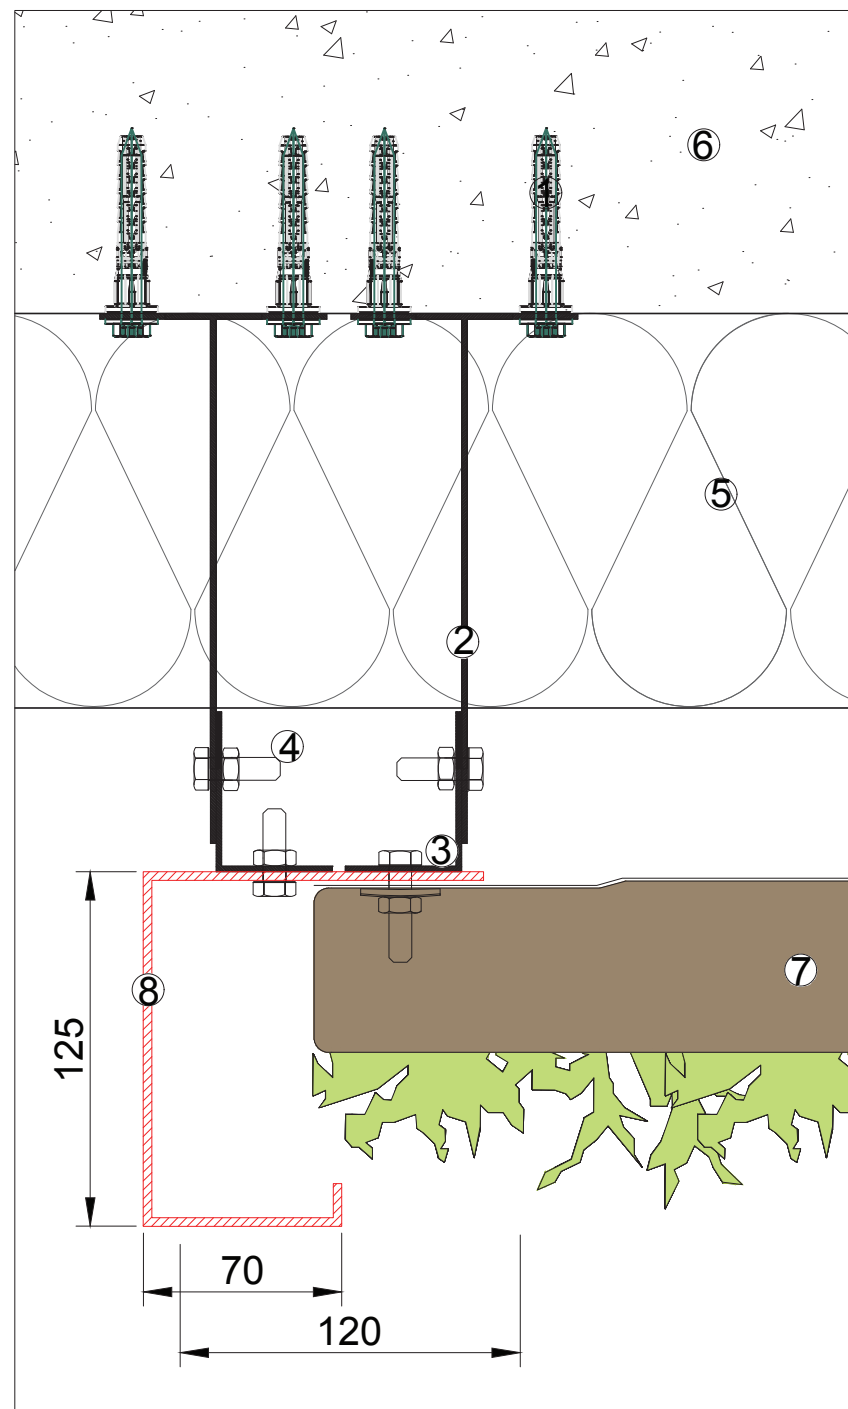

Top View

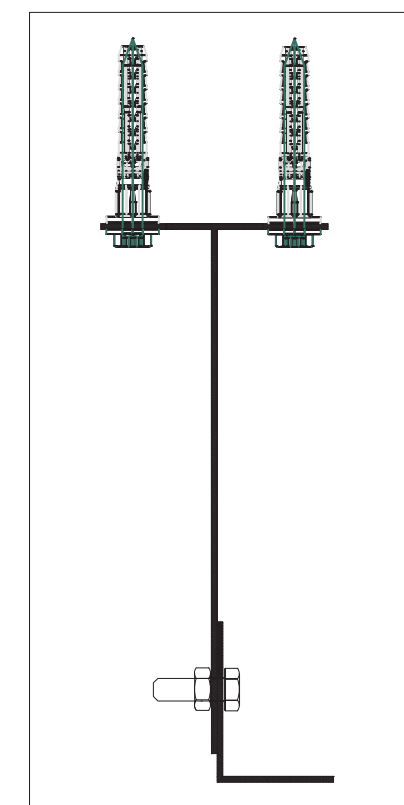

Bracket



- | | | | | |
|------------------|------------------|-------------------|---------------|---------------|
| 1 Wall Anchor | 3 Bracket Part B | 5 Soft Insulation | 7 Flexipanel | 9 Top Profile |
| 2 Bracket Part A | 4 8M Bolt + Nut | 6 Concrete | 8 Side Edging | |

KNAUF INSULATION
Soft Insulation Fixation

Thermal insulation

G-SIF-001

scale 1:4

urbanscape-architecture.com