

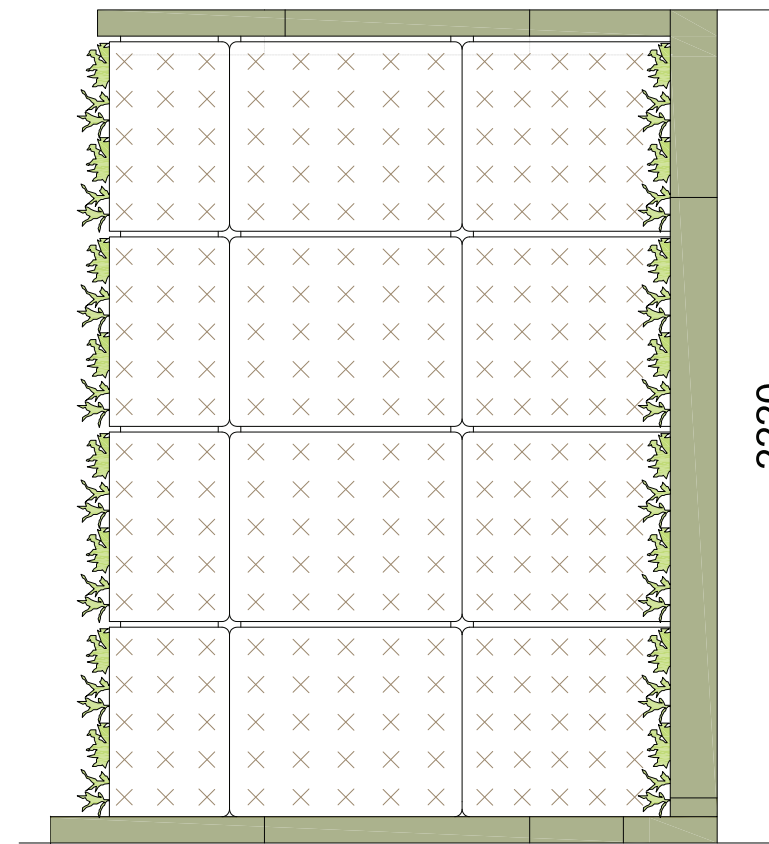


View A

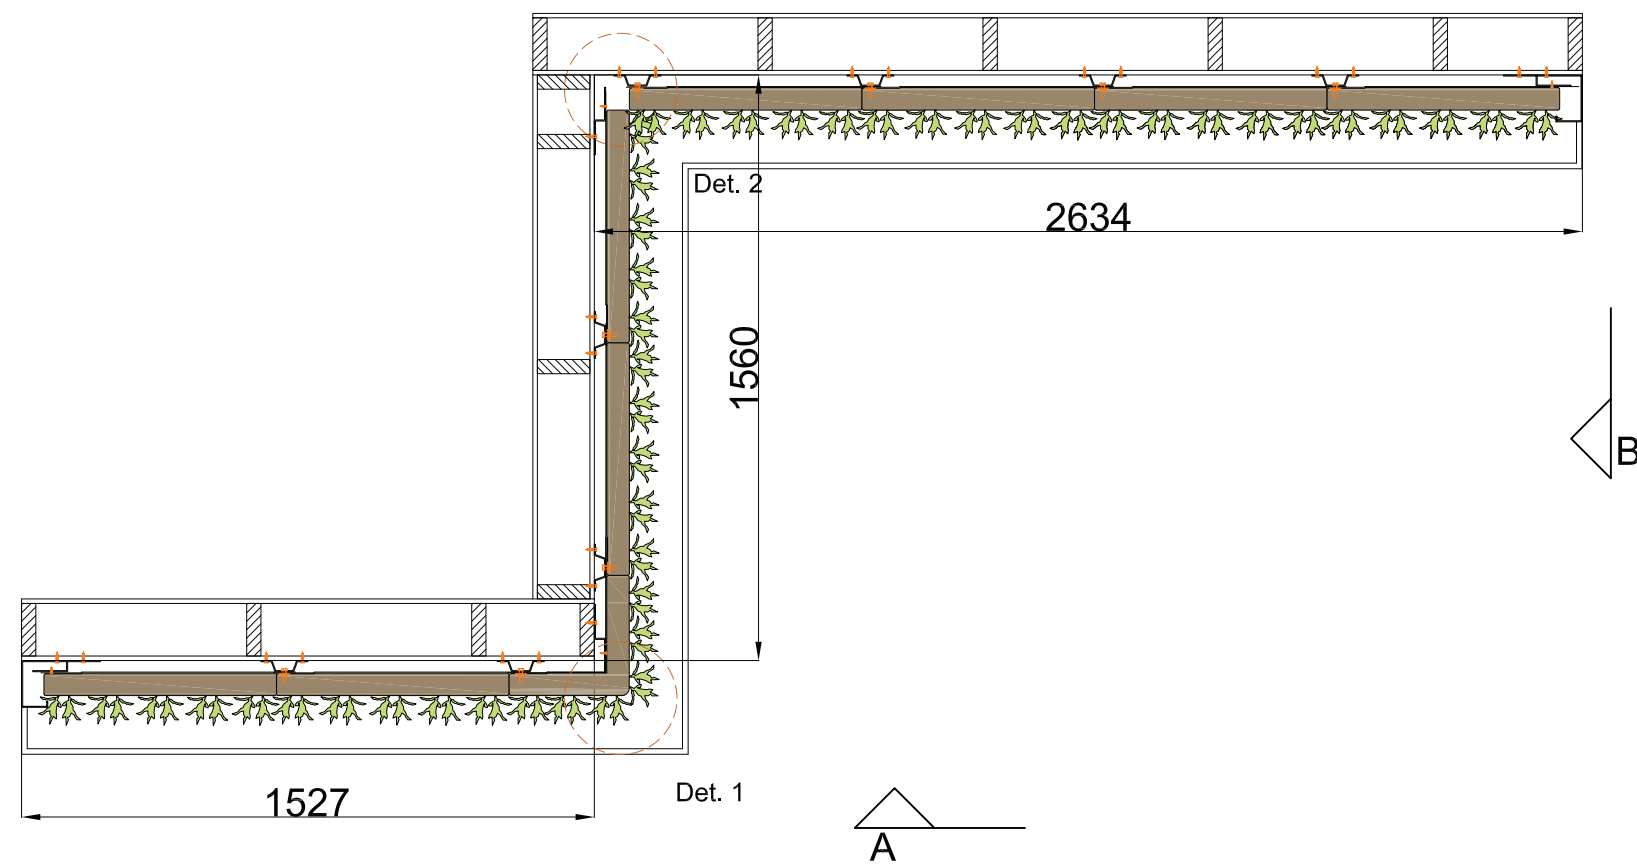

View B

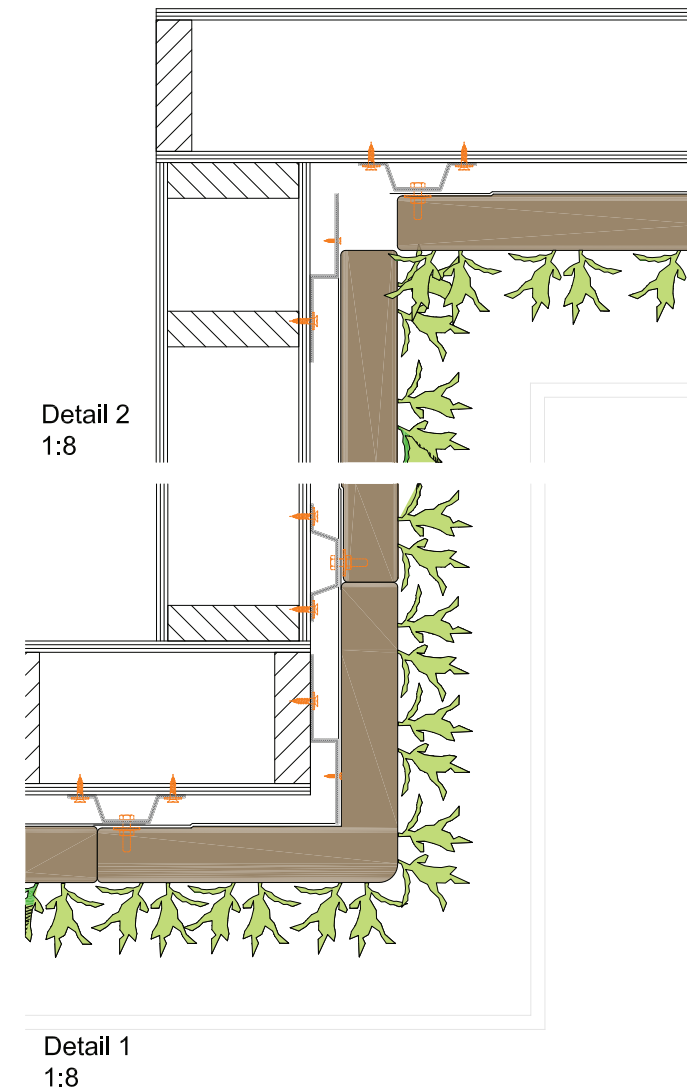

Cradle to Cradle
certified




Max. saturated
weight



Web-based
irrigation system



Warranty Flexipanel

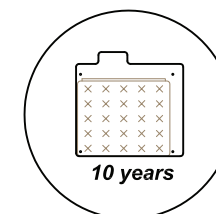

KNAUFINSULATION

Greenwall Indoor
corner details

Wood

GI-H03

scale 1:20 / 1:8

urbanscape-architecture.com