



Cradle to Cradle  
certified



Max. saturated  
weight

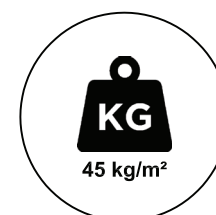

Web-based  
irrigation system

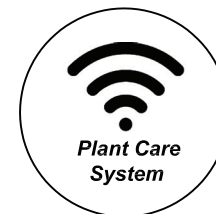

**KNAUF INSULATION**




Greenwall Indoor

Wood


GI-H01

scale 1:20 / 1:5


urbanscape-architecture.com

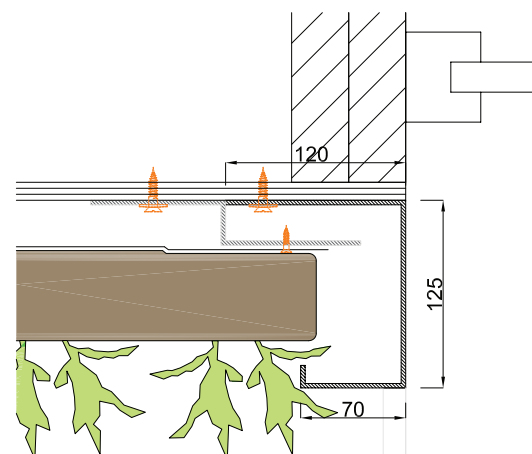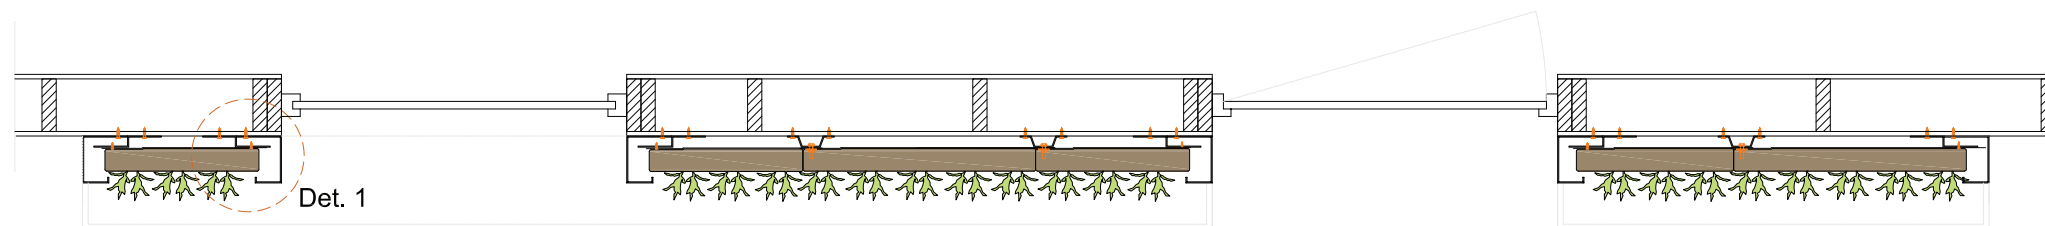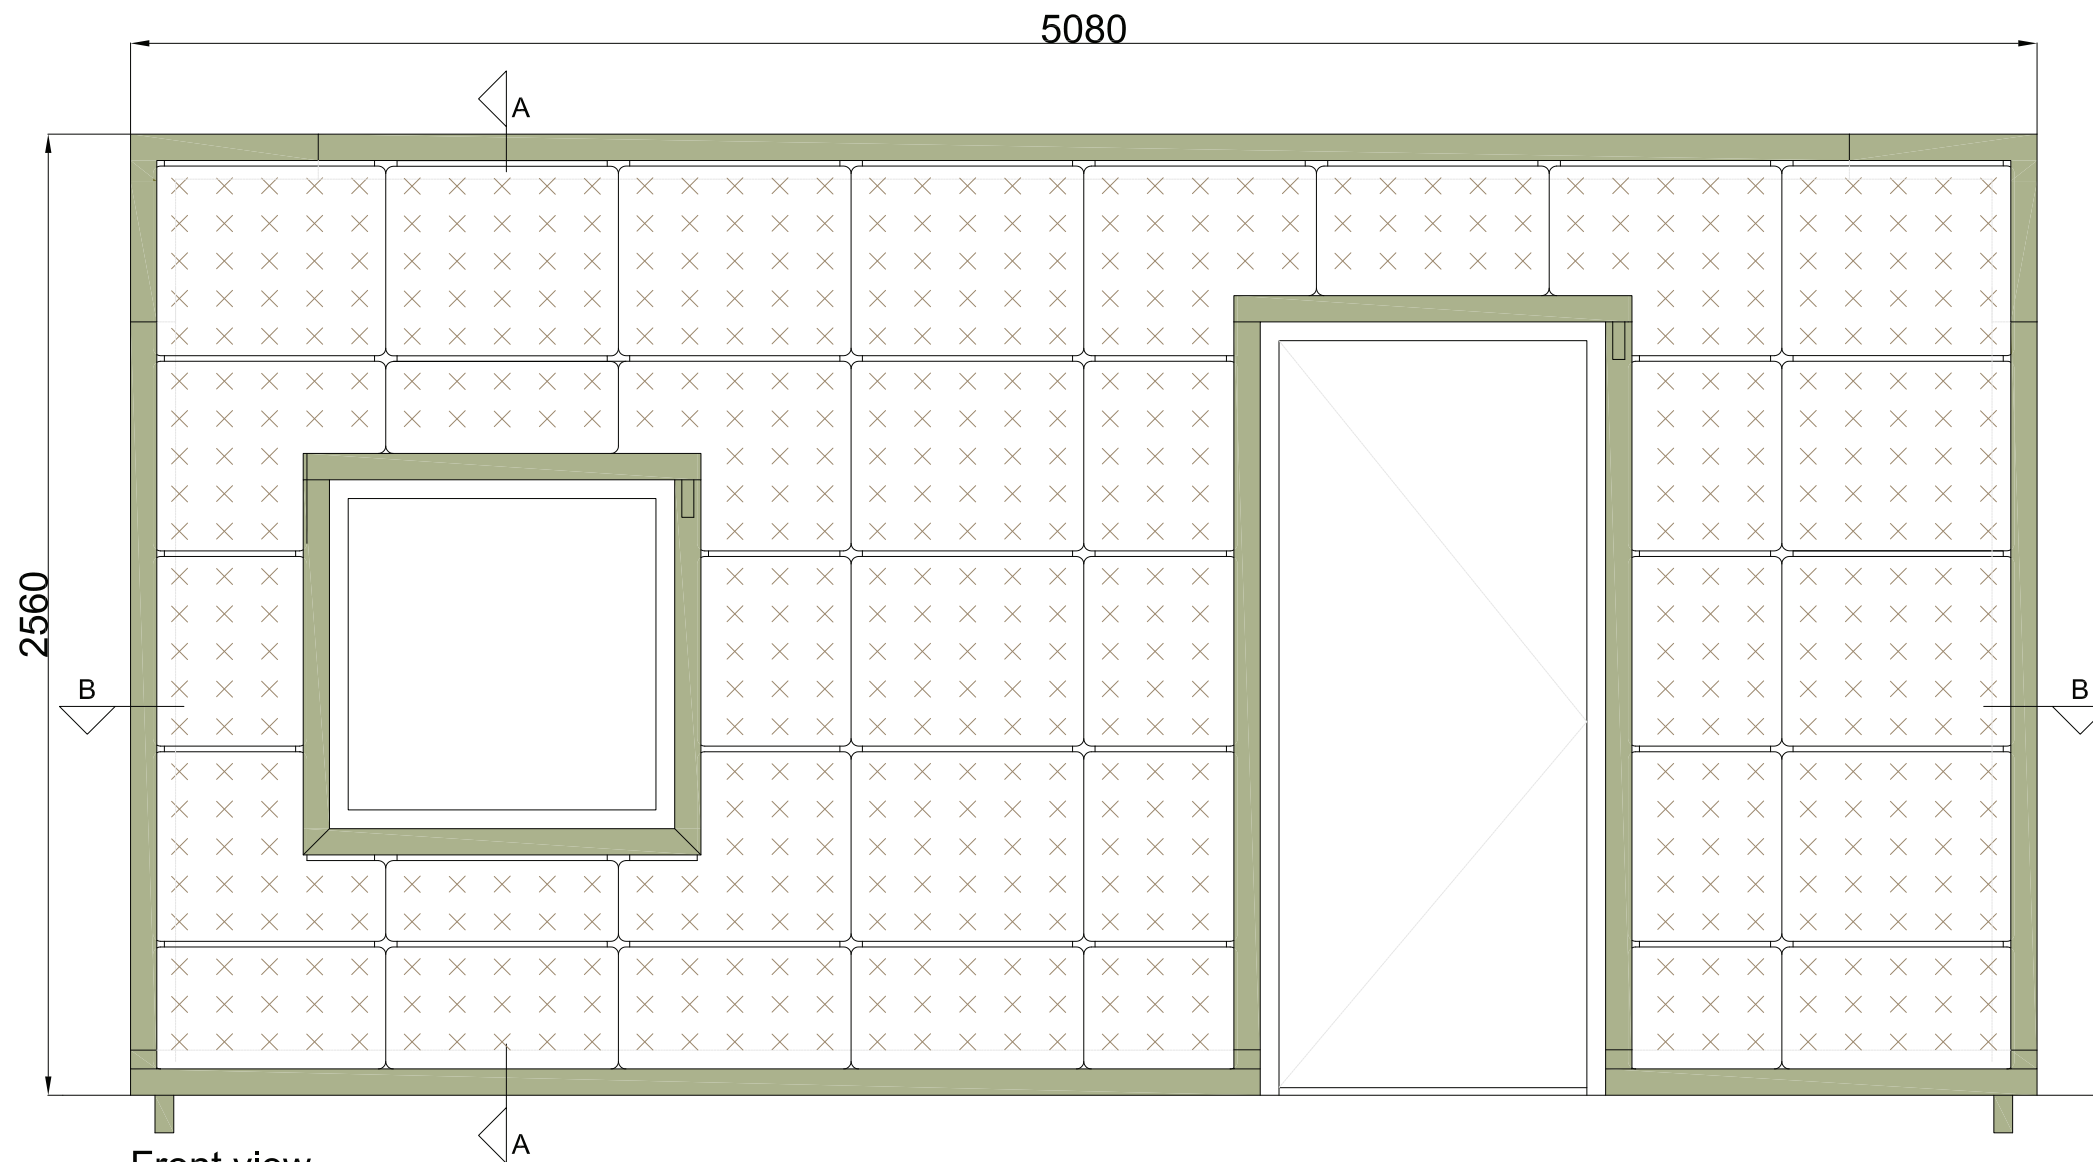


Detail 1  
1:5

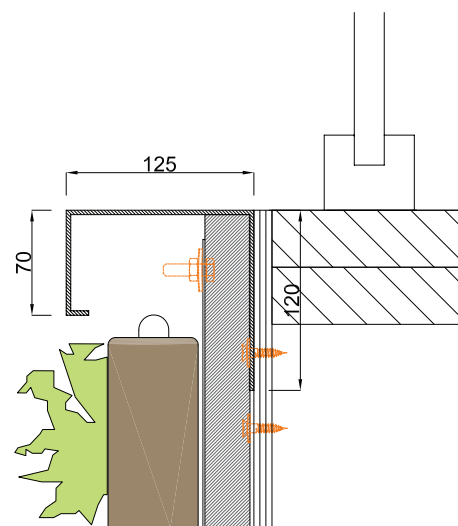

Detail 2  
1:5

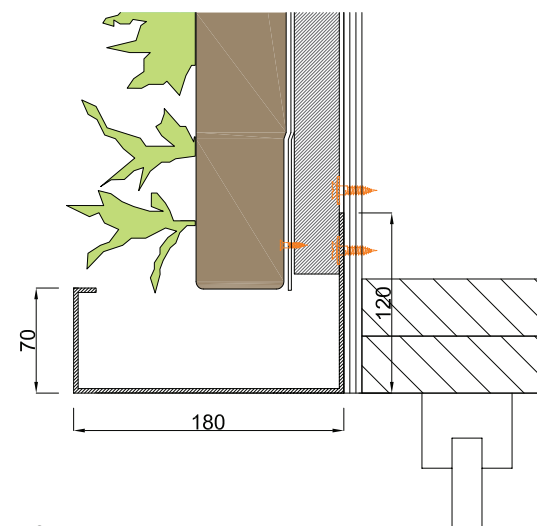

Detail 3  
1:5

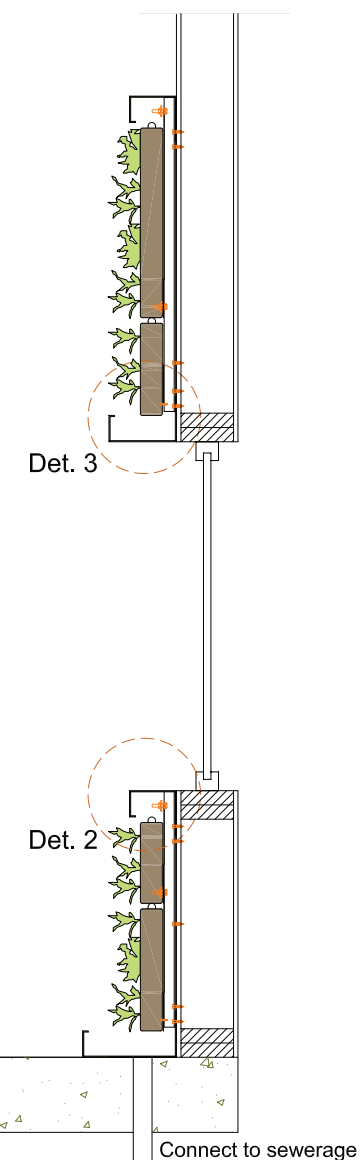

Cradle to Cradle  
certified



Max. saturated  
weight



Web-based  
irrigation system



**KNAUF INSULATION**  
Greenwall Indoor  
window/door details

Wood



GI-H02

scale 1:20 / 1:5


urbanscape-architecture.com



View A

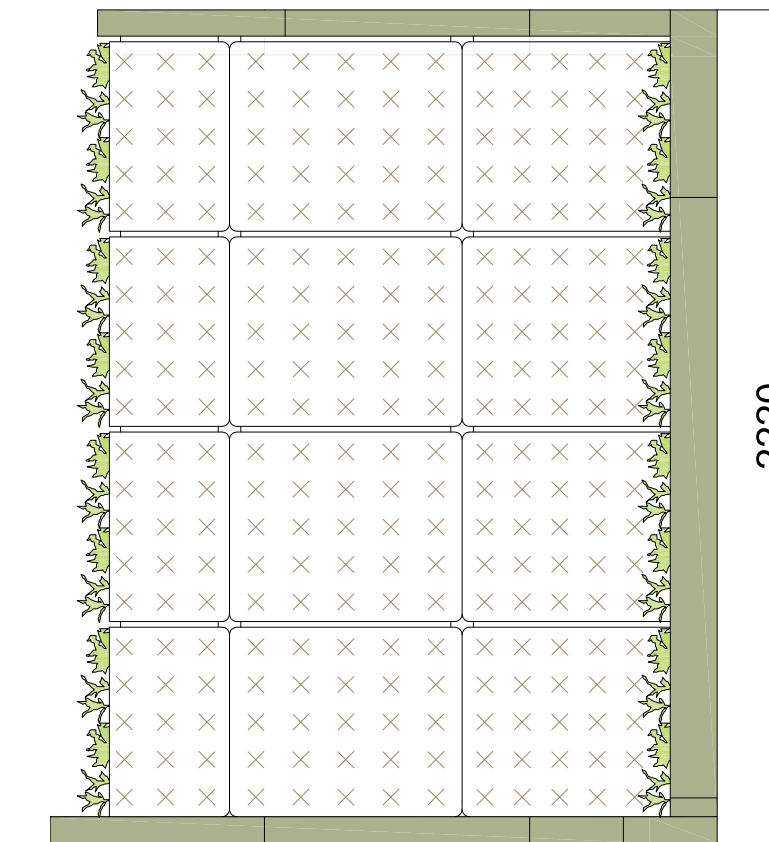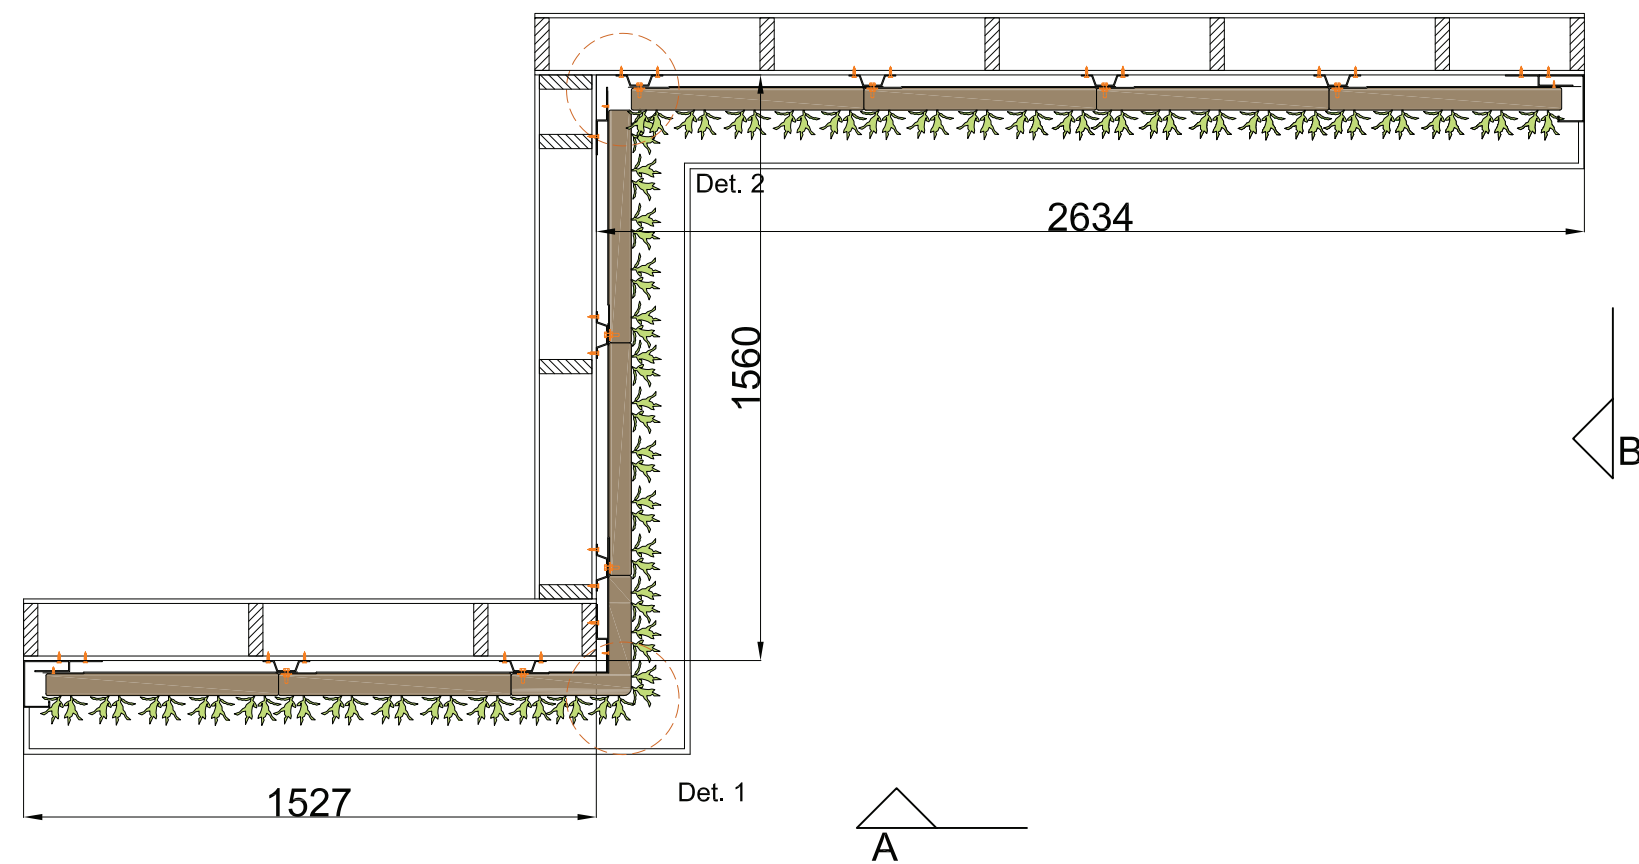

View B

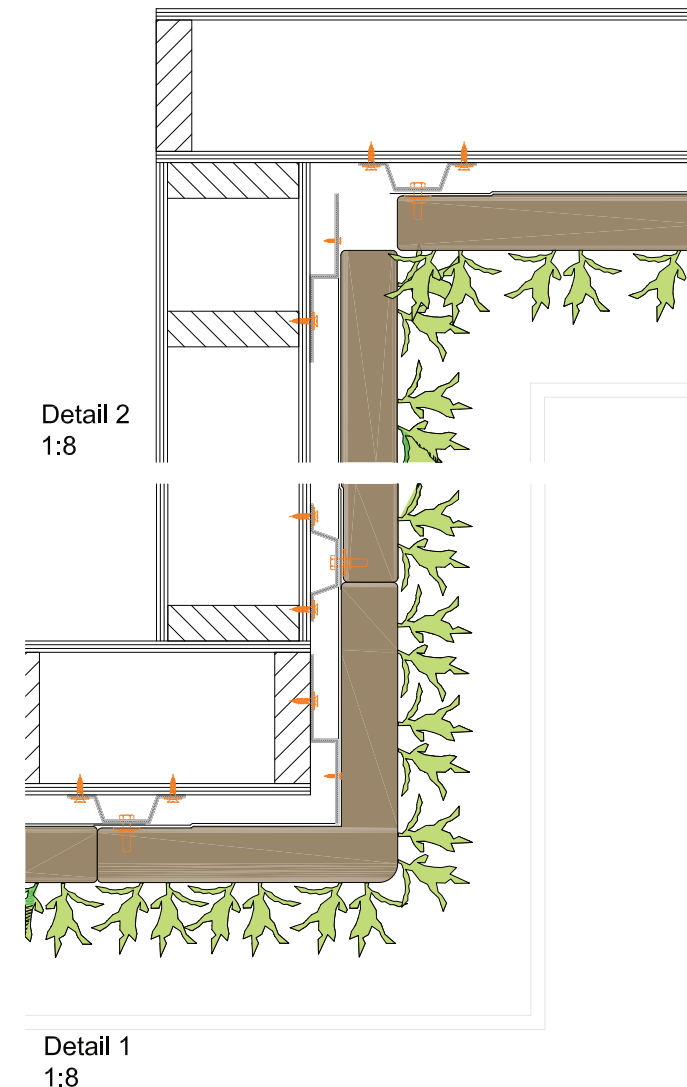

Cradle to Cradle  
certified



Max. saturated  
weight



Web-based  
irrigation system



**KNAUF**INSULATION

Greenwall Indoor  
corner details

Wood

GI-H03

scale 1:20 / 1:8


urbanscape-architecture.com




Cradle to Cradle  
certified



Max. saturated  
weight

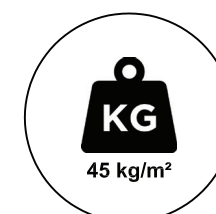

Web-based  
irrigation system

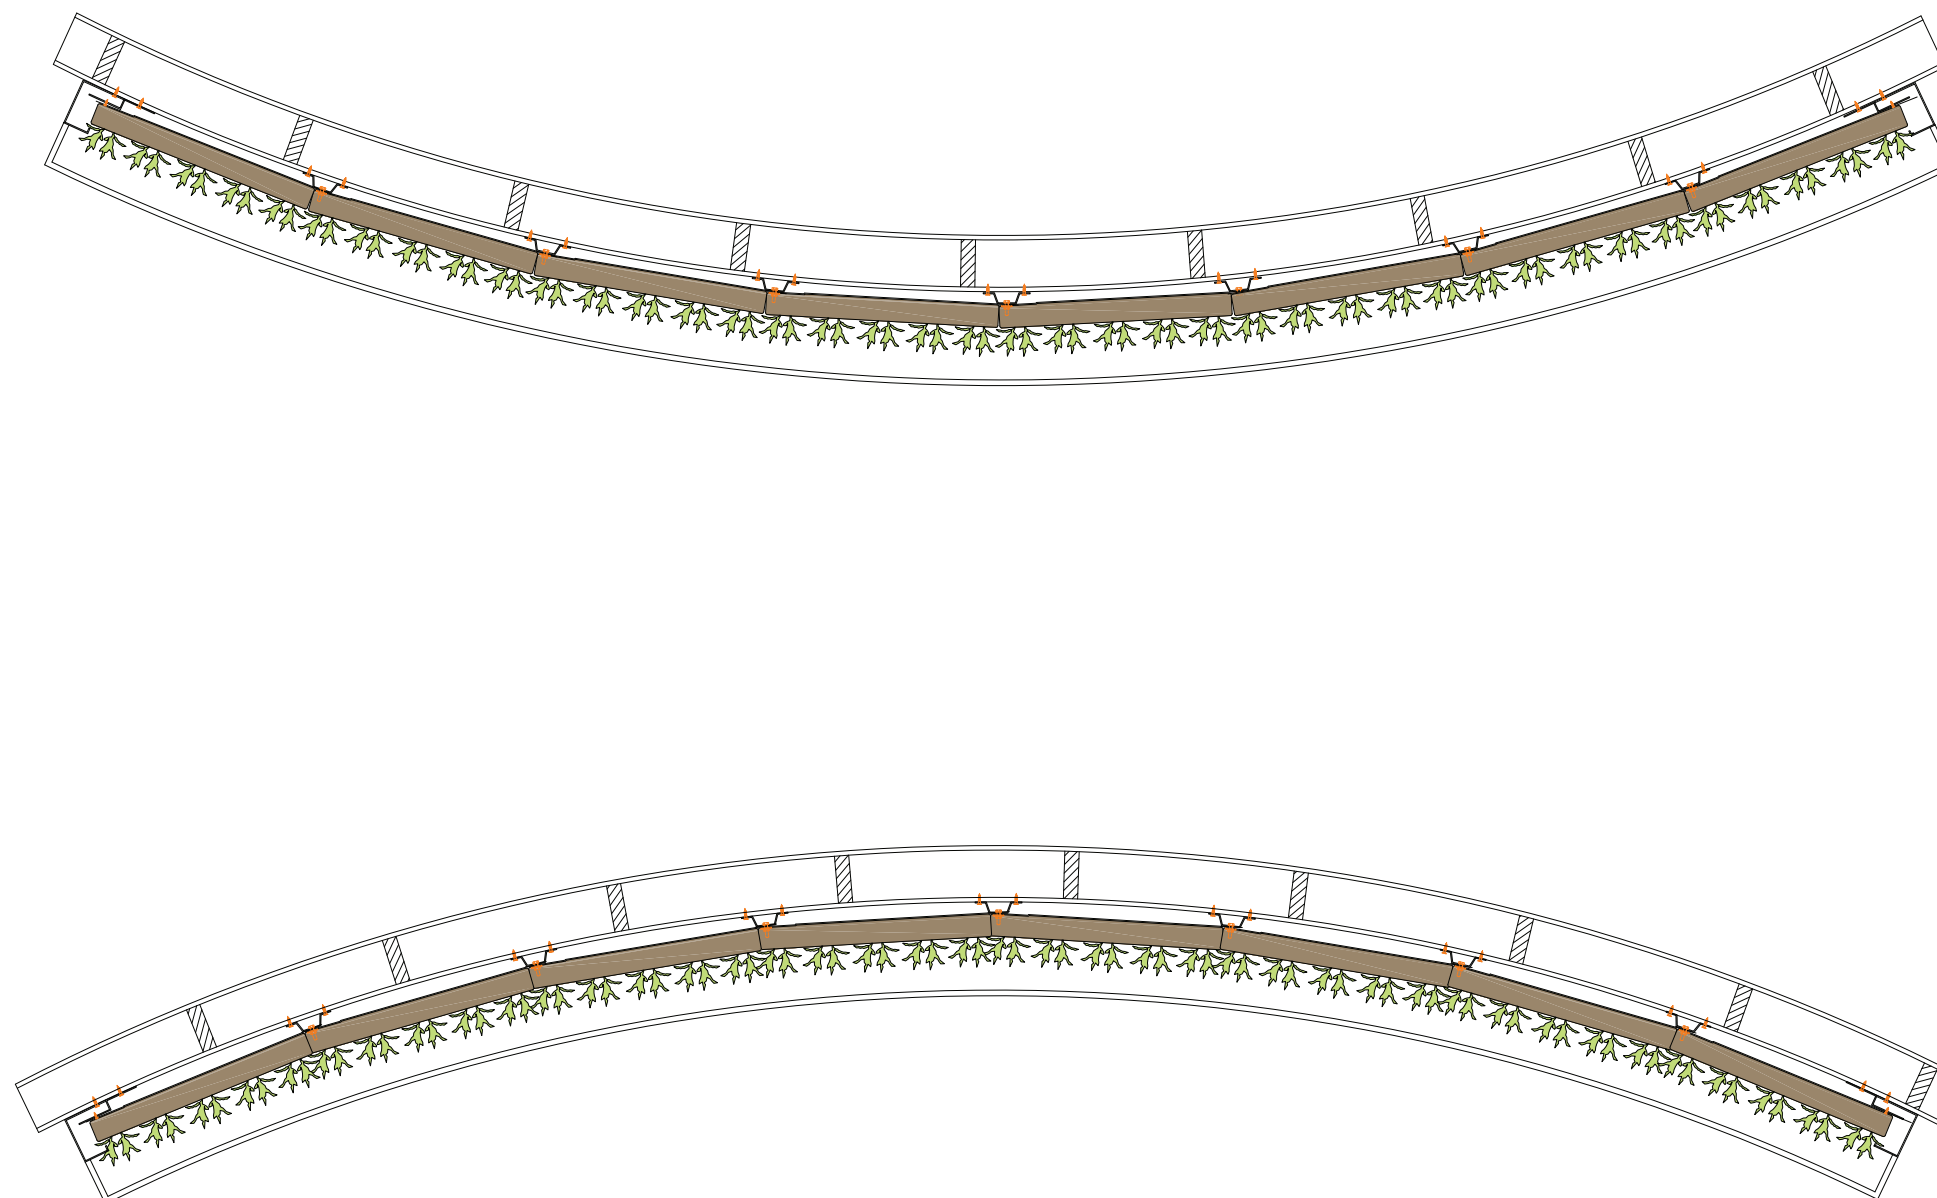

**KNAUF**INSULATION

Greenwall Indoor  
curved wall

Wood

GI-H04

scale 1:20

urbanscape-architecture.com