







Front view

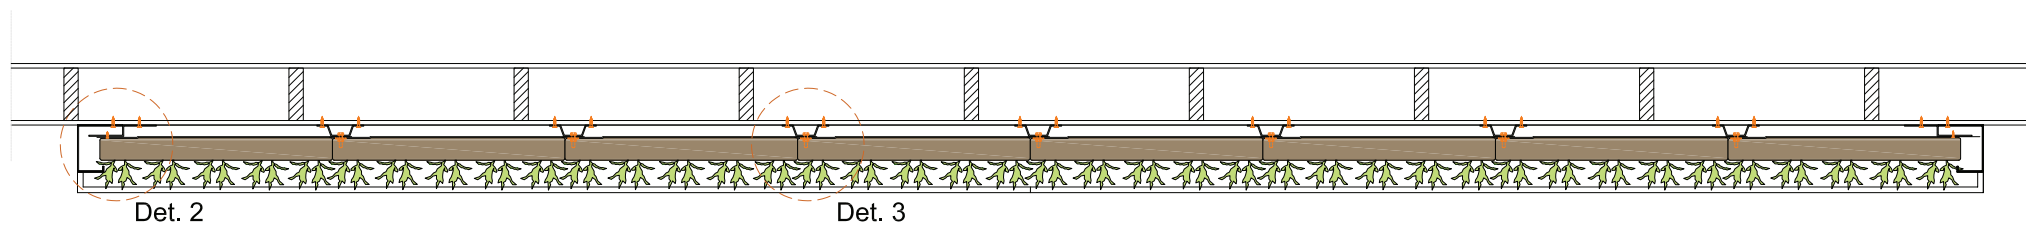

Section B-B

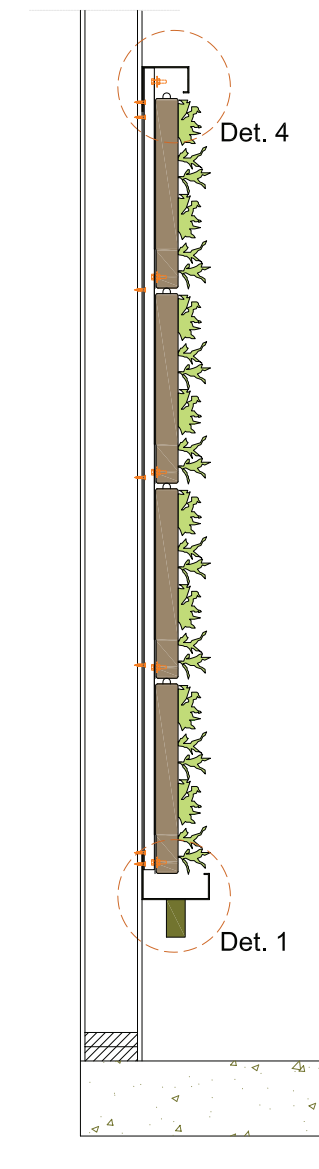

Section A-A

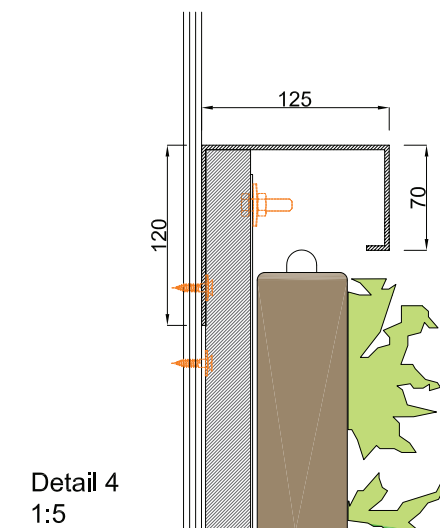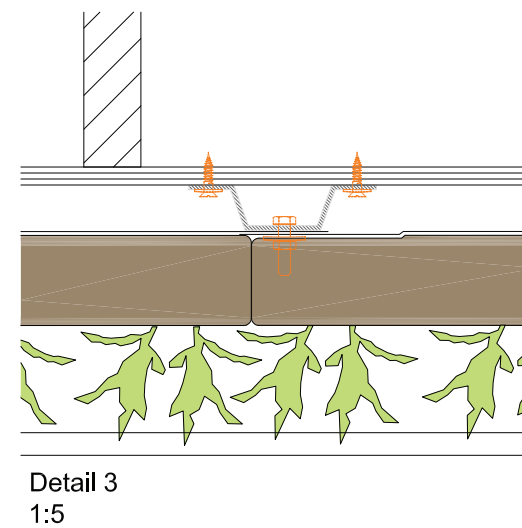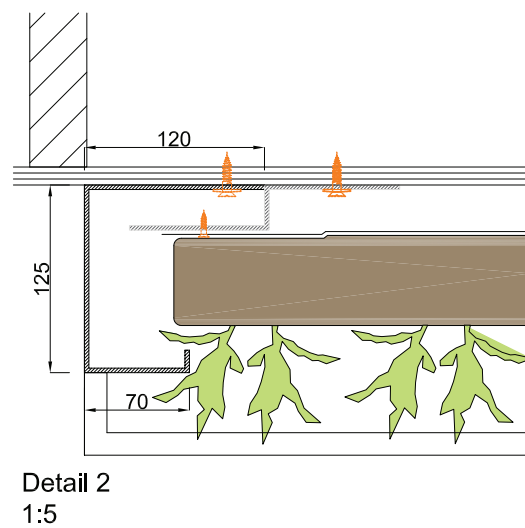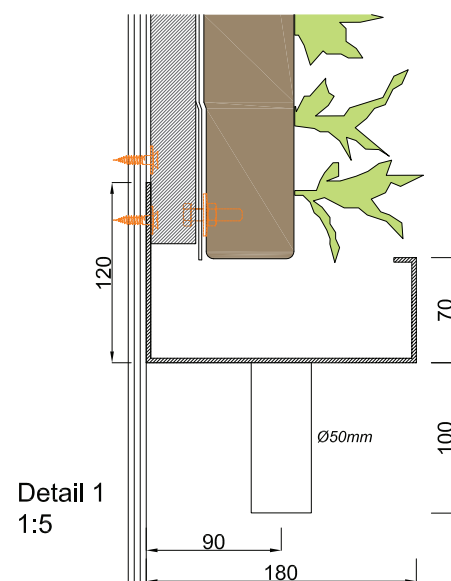

Cradle to Cradle
certified




Max. saturated
weight



Web-based
irrigation system



Warranty Flexipanel

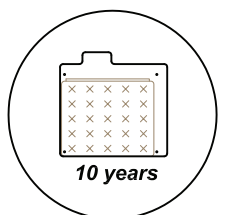

KNAUF INSULATION
Greenwall Outdoor

Wood

GO-H01

scale 1:20 / 1:5

urbanscape-architecture.com