




Front view

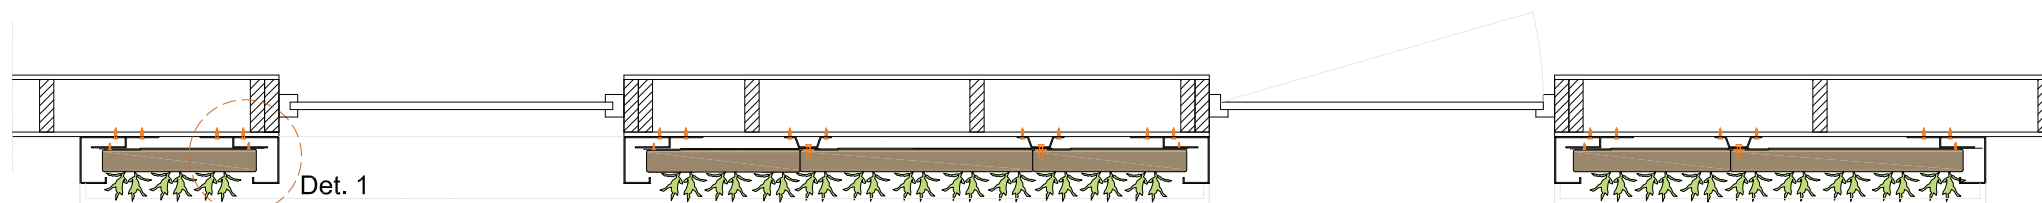


Section B-B

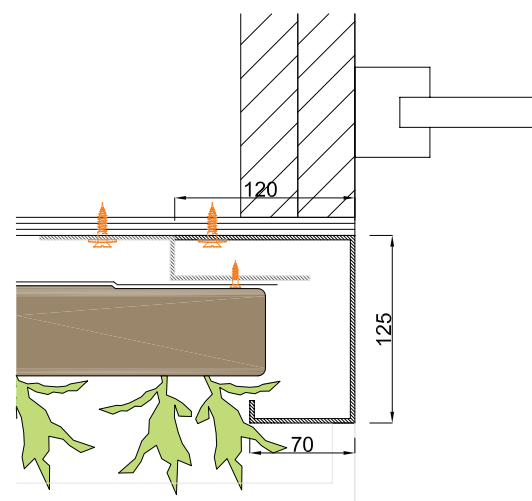


Detail 1  
1:5

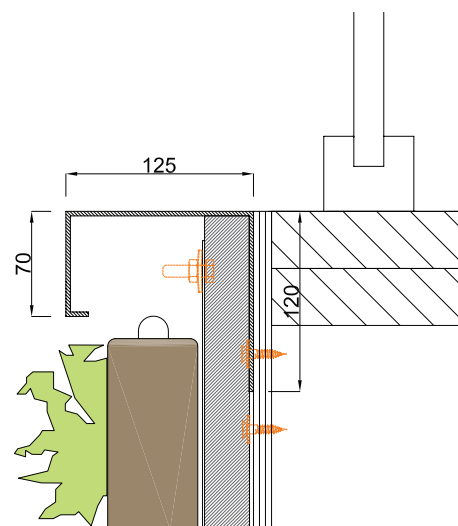

Detail 2  
1:5

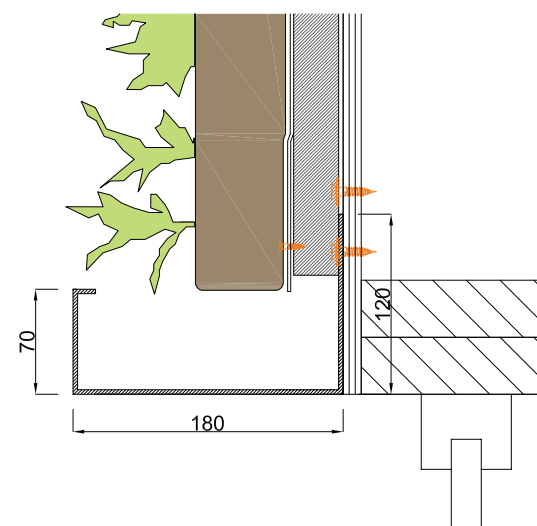

Detail 3  
1:5

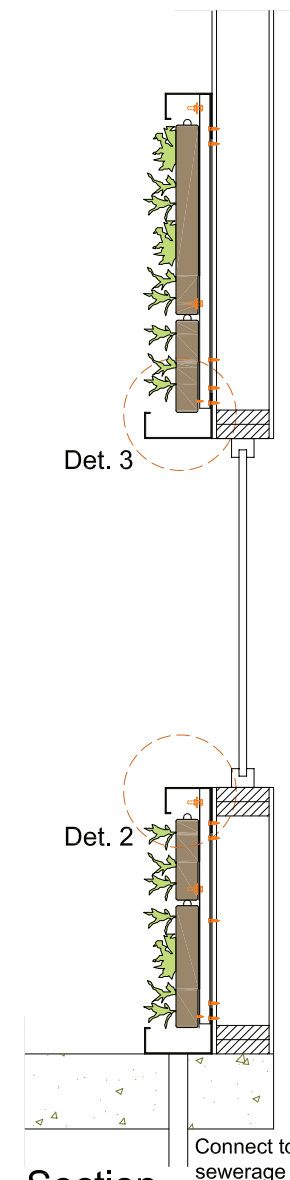

Section  
A-A



Cradle to Cradle  
certified




Max. saturated  
weight



Web-based  
irrigation system



Warranty Flexipanel

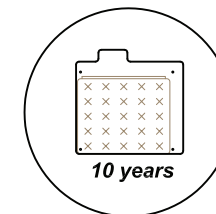

**KNAUF INSULATION**  
Greenwall Outdoor  
window/door details

Wood

GO-H02

scale 1:20 / 1:5

urbanscape-architecture.com