




View A

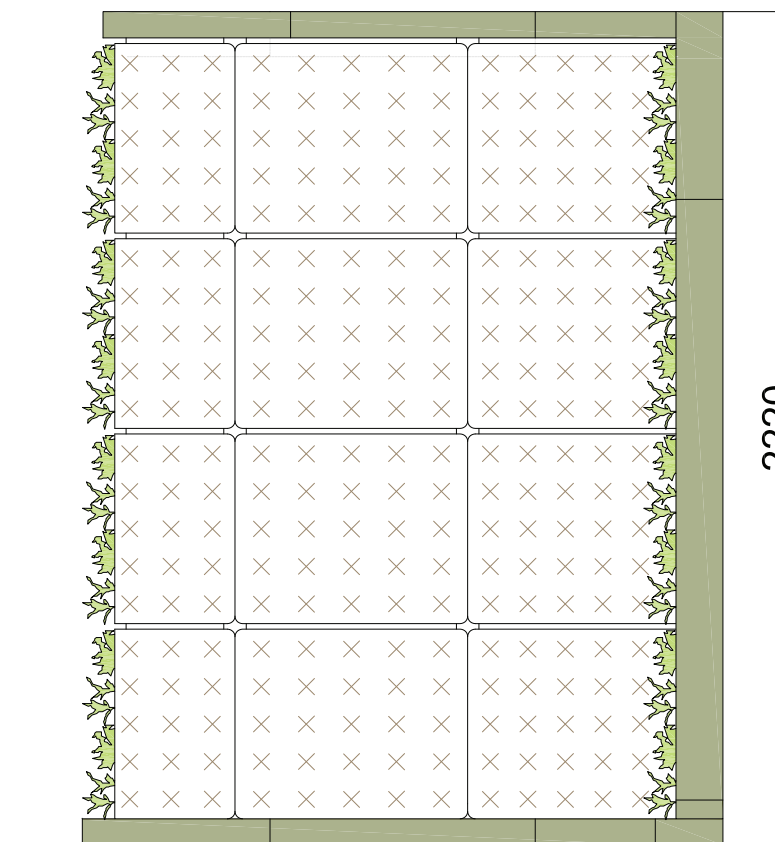

View B

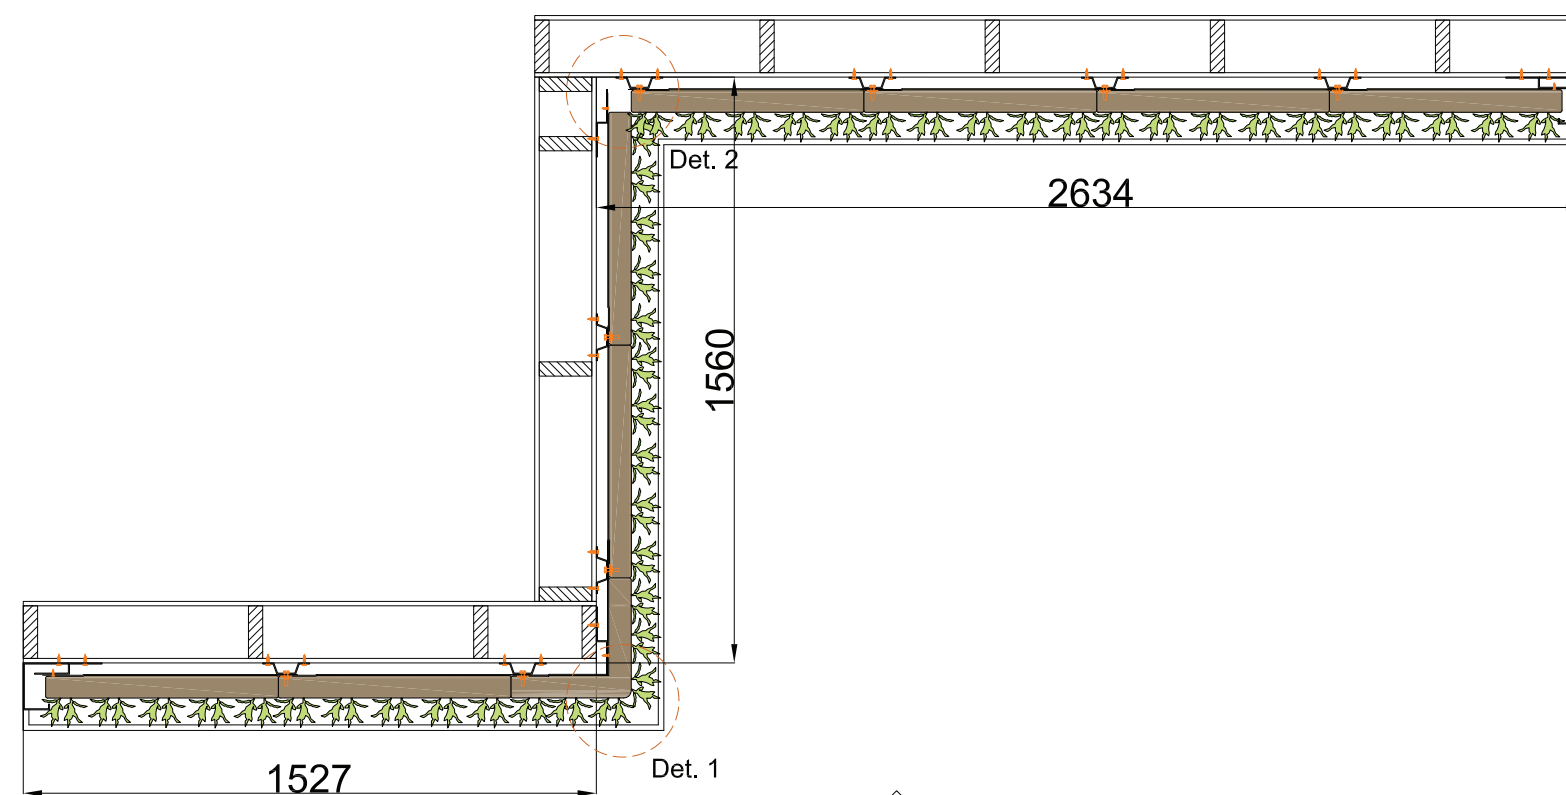

A

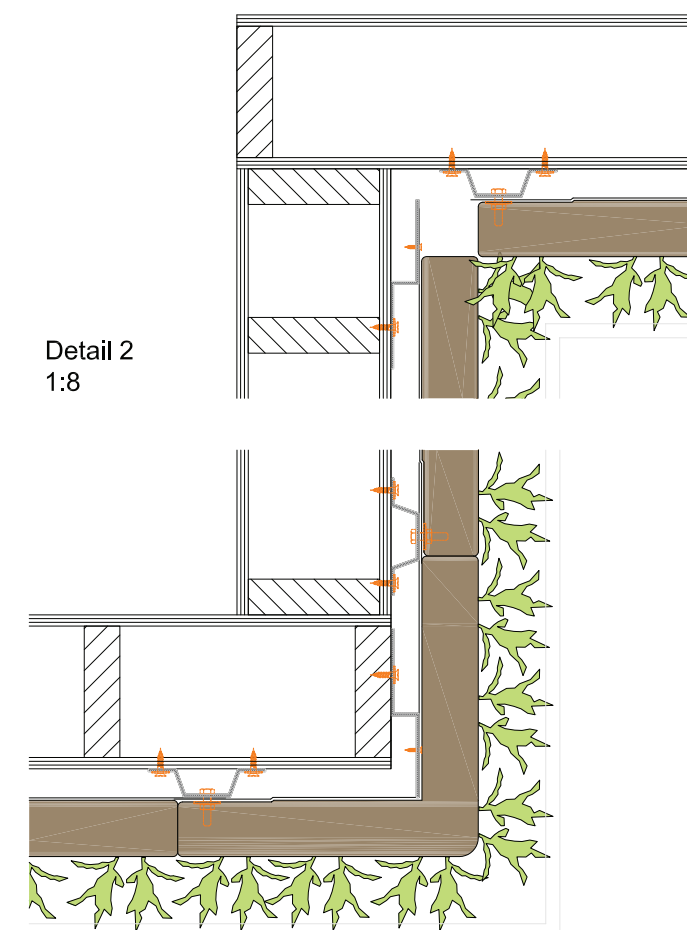

Detail 2  
1:8

Detail 1  
1:8



Cradle to Cradle  
certified




Max. saturated  
weight



Web-based  
irrigation system



Warranty Flexipanel

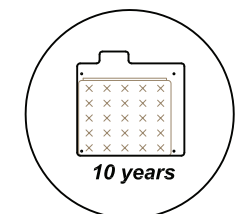

**KNAUF INSULATION**  
Greenwall Outdoor  
corner details  
Wood

GO-H03  
scale 1:20 / 1:8

urbanscape-architecture.com