







Front view

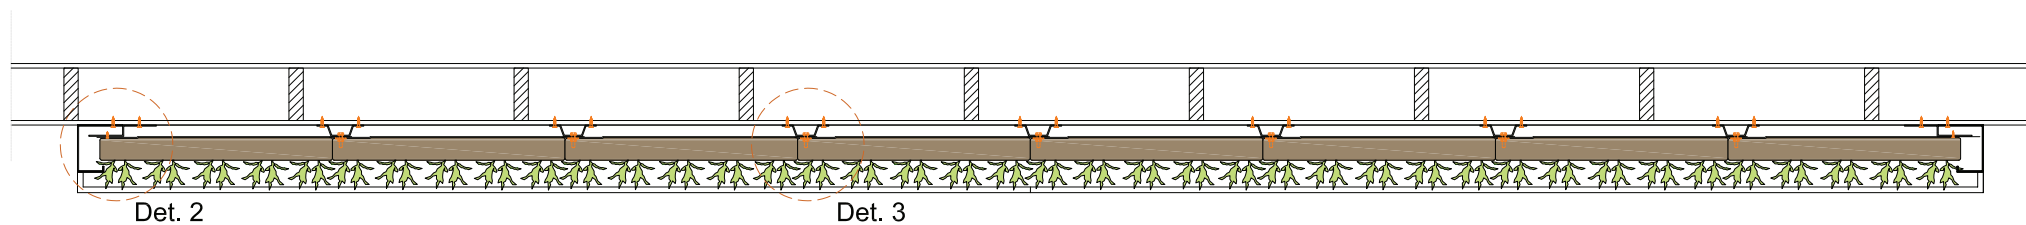

Section B-B

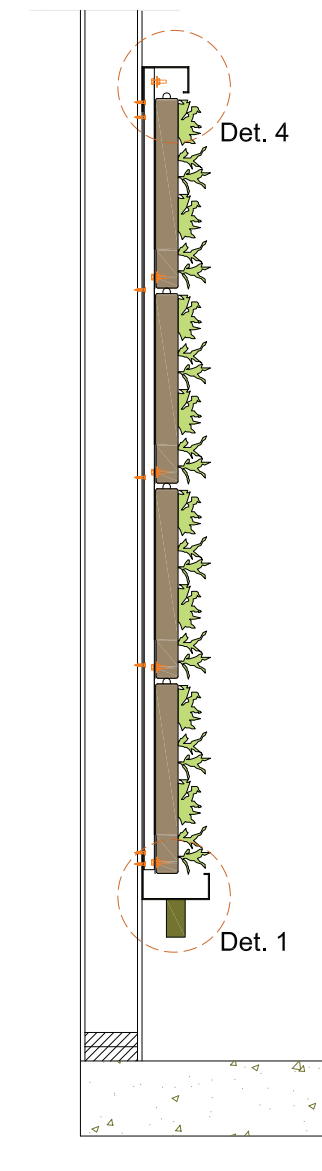

Section A-A

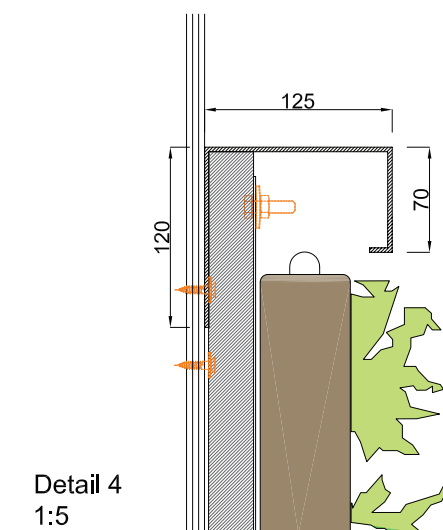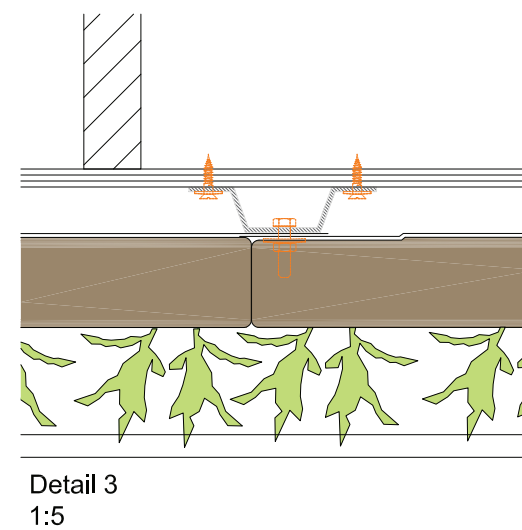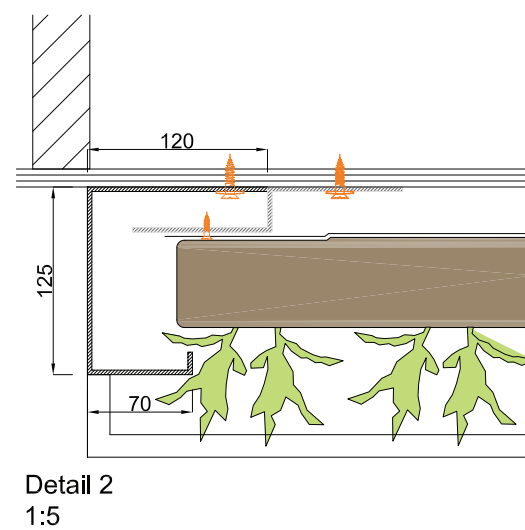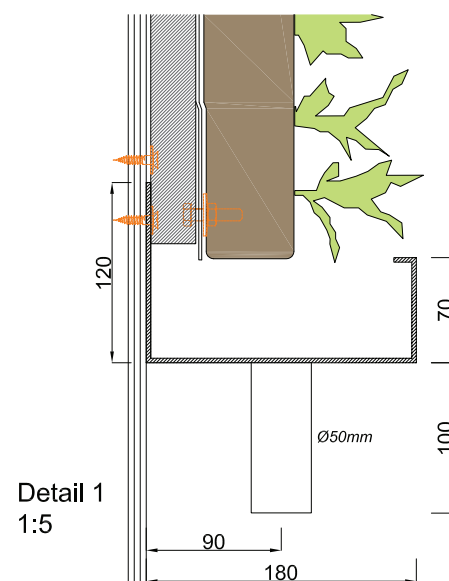

Cradle to Cradle  
certified



Max. saturated  
weight



Web-based  
irrigation system




**KNAUF INSULATION**  
Greenwall Outdoor

Wood


GO-H01

scale 1:20 / 1:5


urbanscape-architecture.com

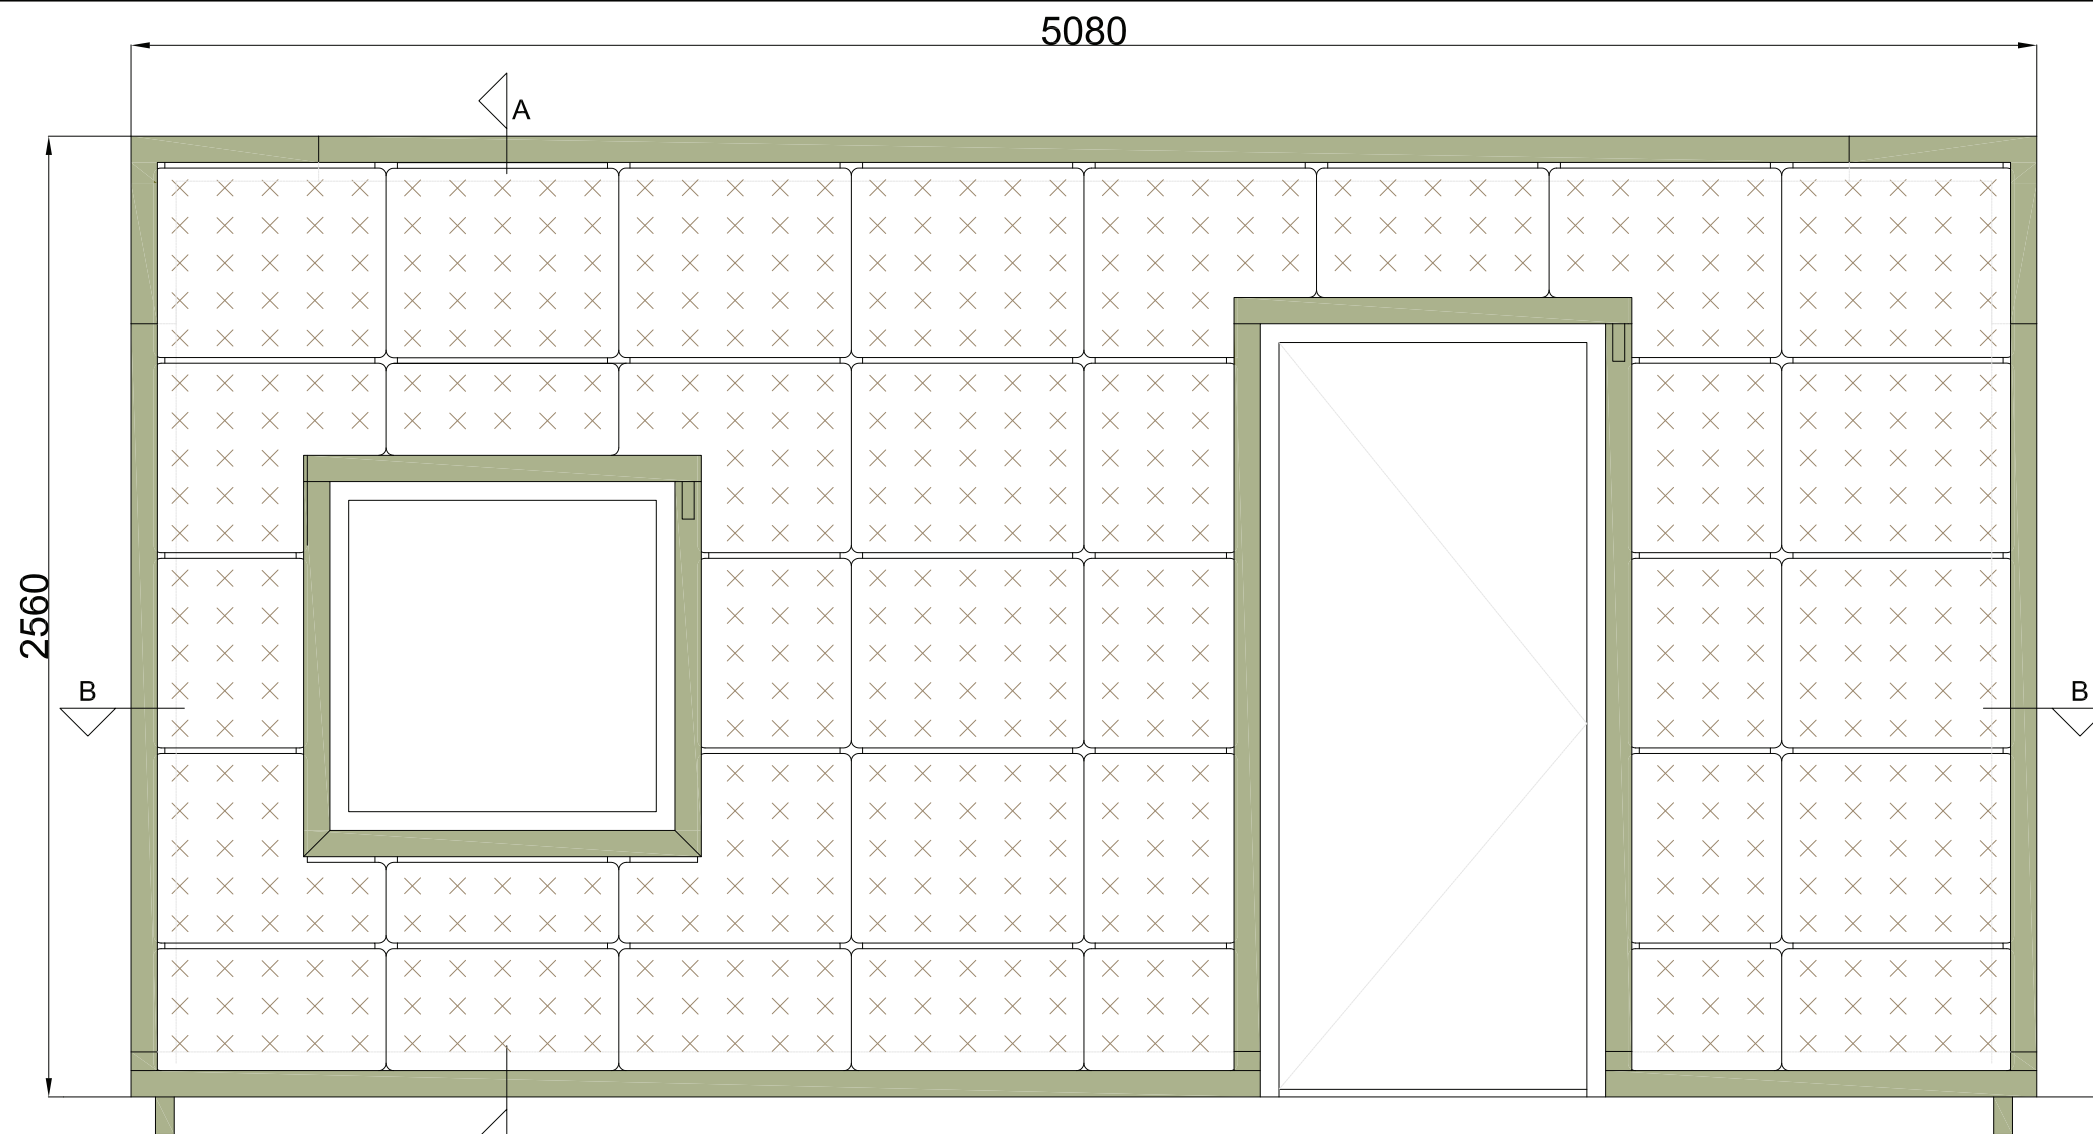


Front view

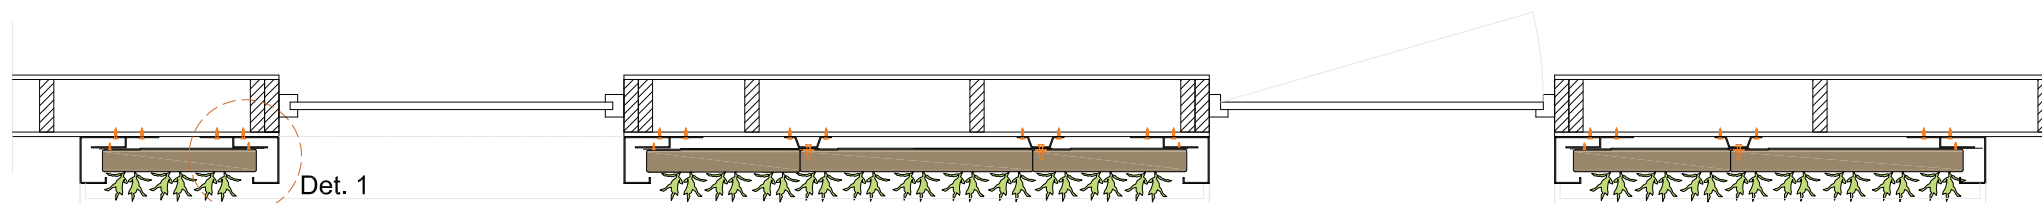


Section B-B

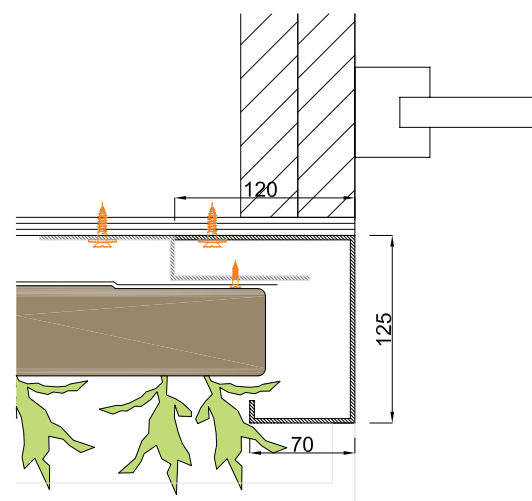

Detail 1  
1:5

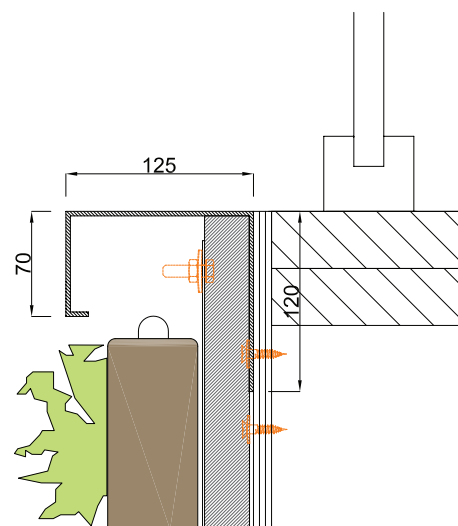

Detail 2  
1:5

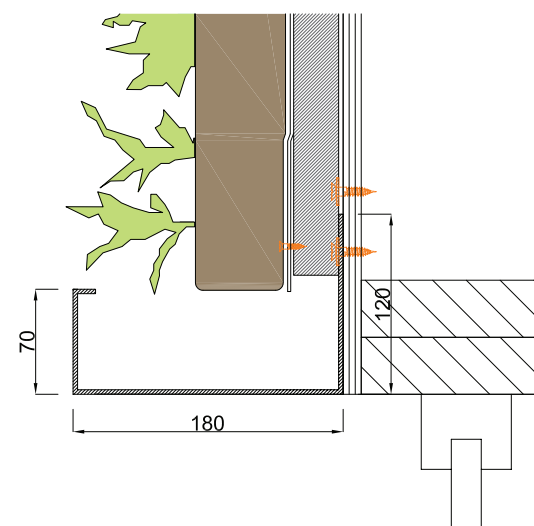

Detail 3  
1:5



Section  
A-A



Cradle to Cradle  
certified



Max. saturated  
weight



Web-based  
irrigation system



**KNAUF INSULATION**


Greenwall Outdoor  
window/door details

Wood


GO-H02

scale 1:20 / 1:5


urbanscape-architecture.com

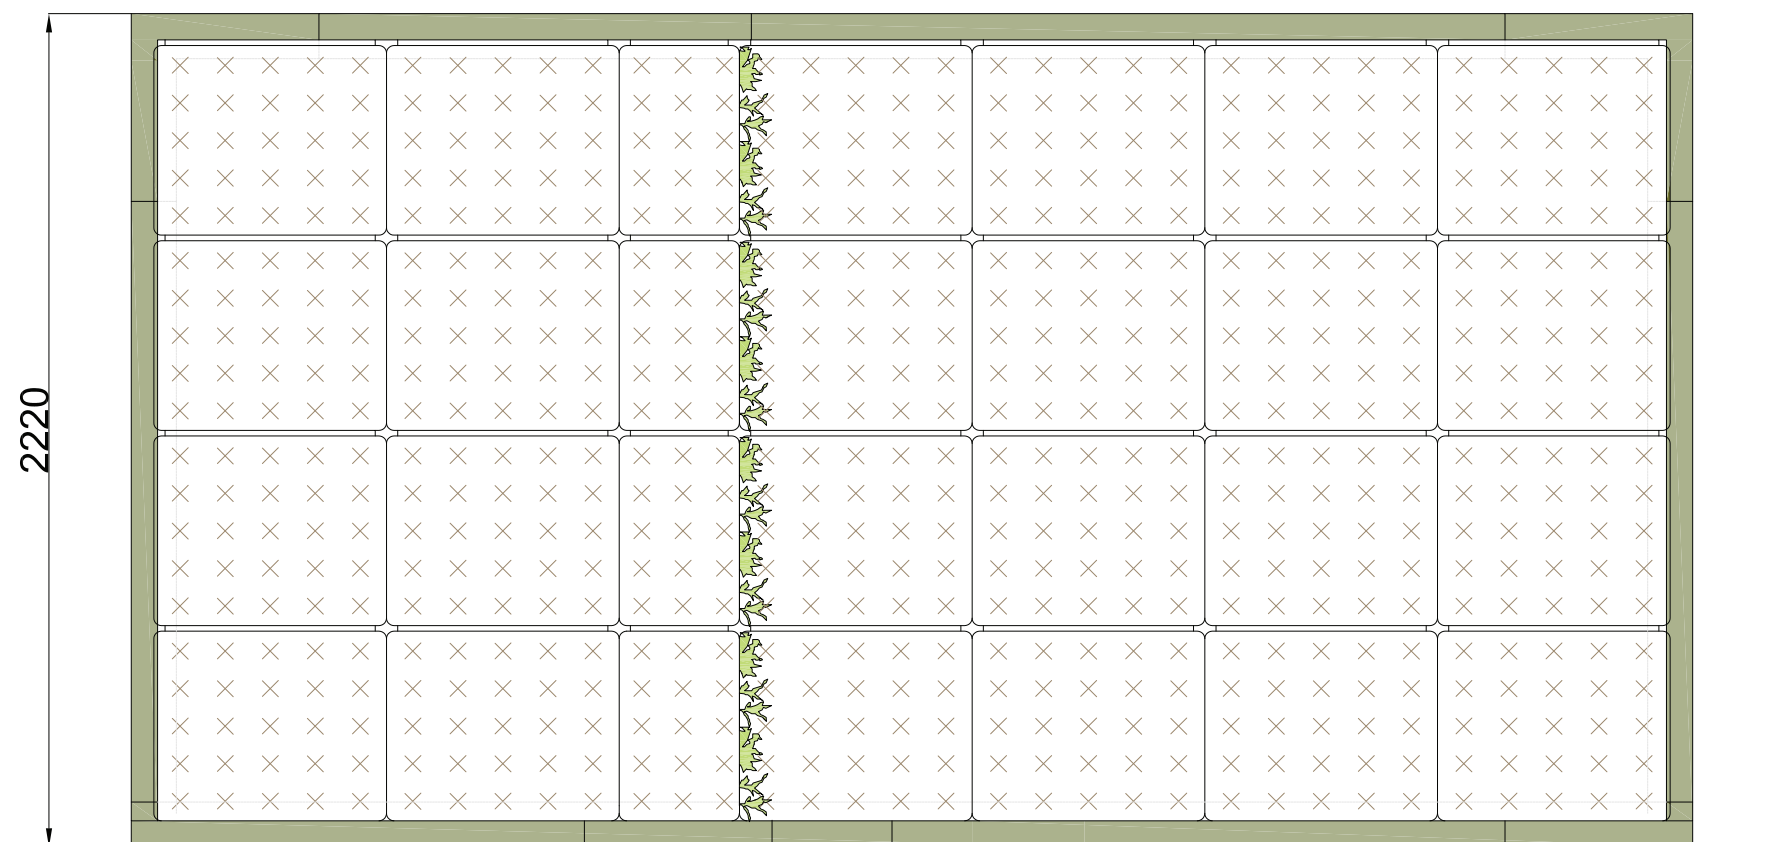



View A

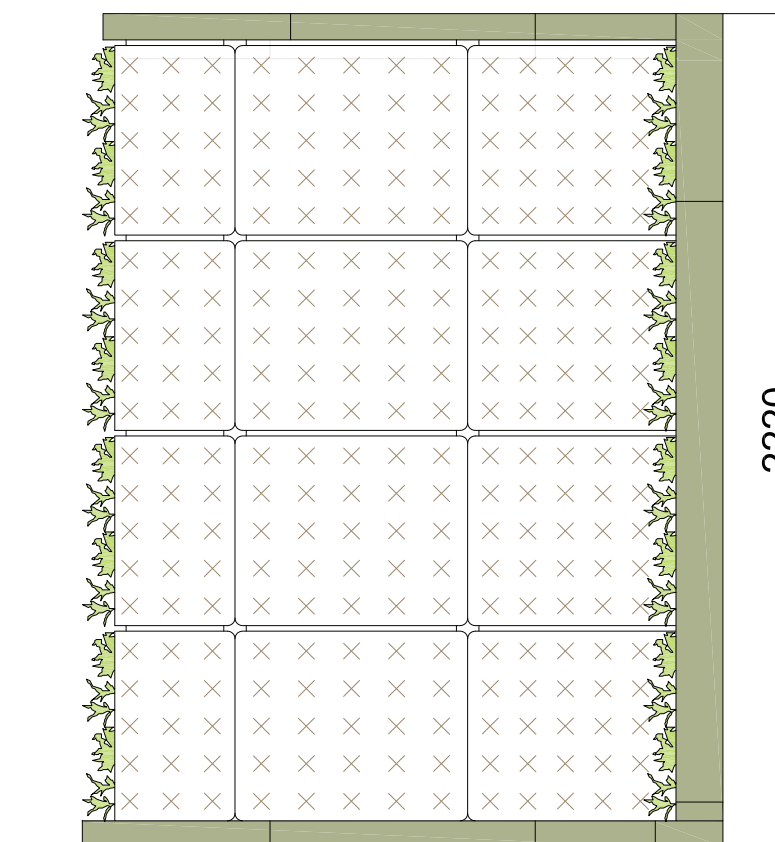

View B

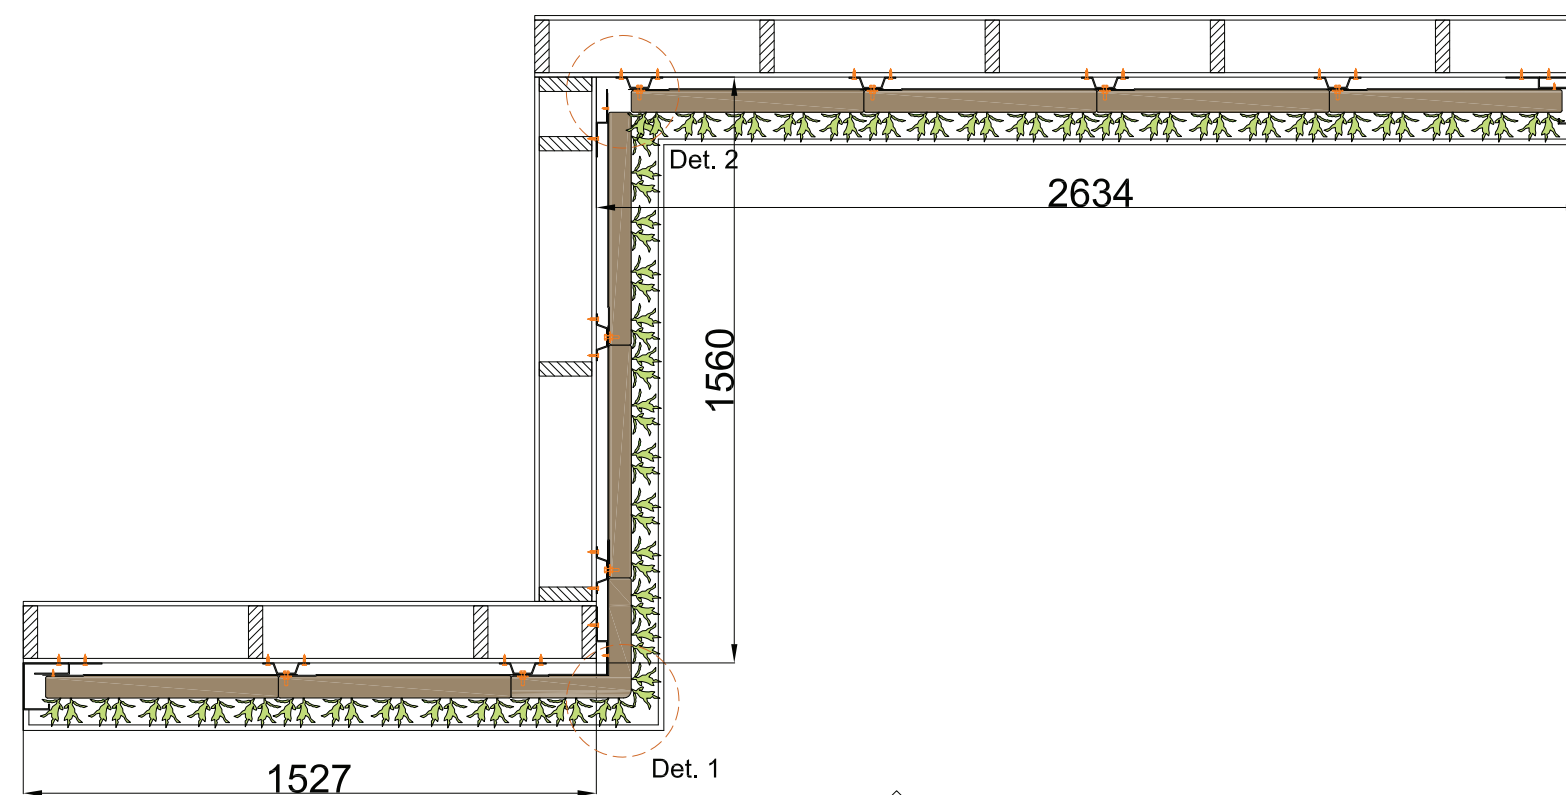

A

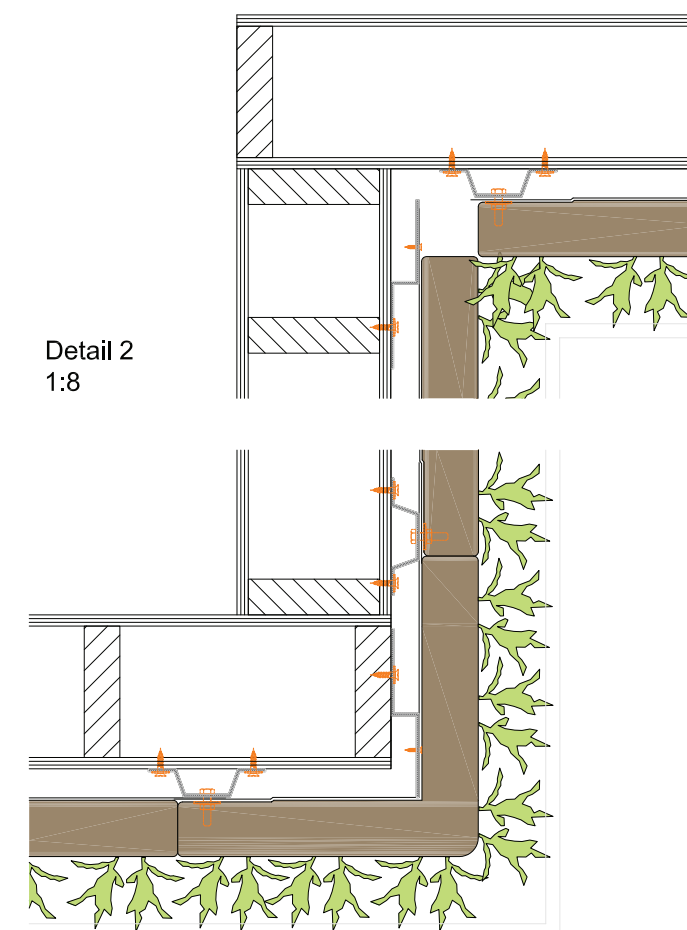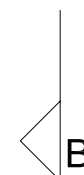

Detail 2  
1:8

Detail 1  
1:8



Cradle to Cradle  
certified



Max. saturated  
weight



Web-based  
irrigation system



**KNAUF**INSULATION

Greenwall Outdoor  
corner details

Wood

GO-H03

scale 1:20 / 1:8

urbanscape-architecture.com




Cradle to Cradle  
certified



Max. saturated  
weight



Web-based  
irrigation system

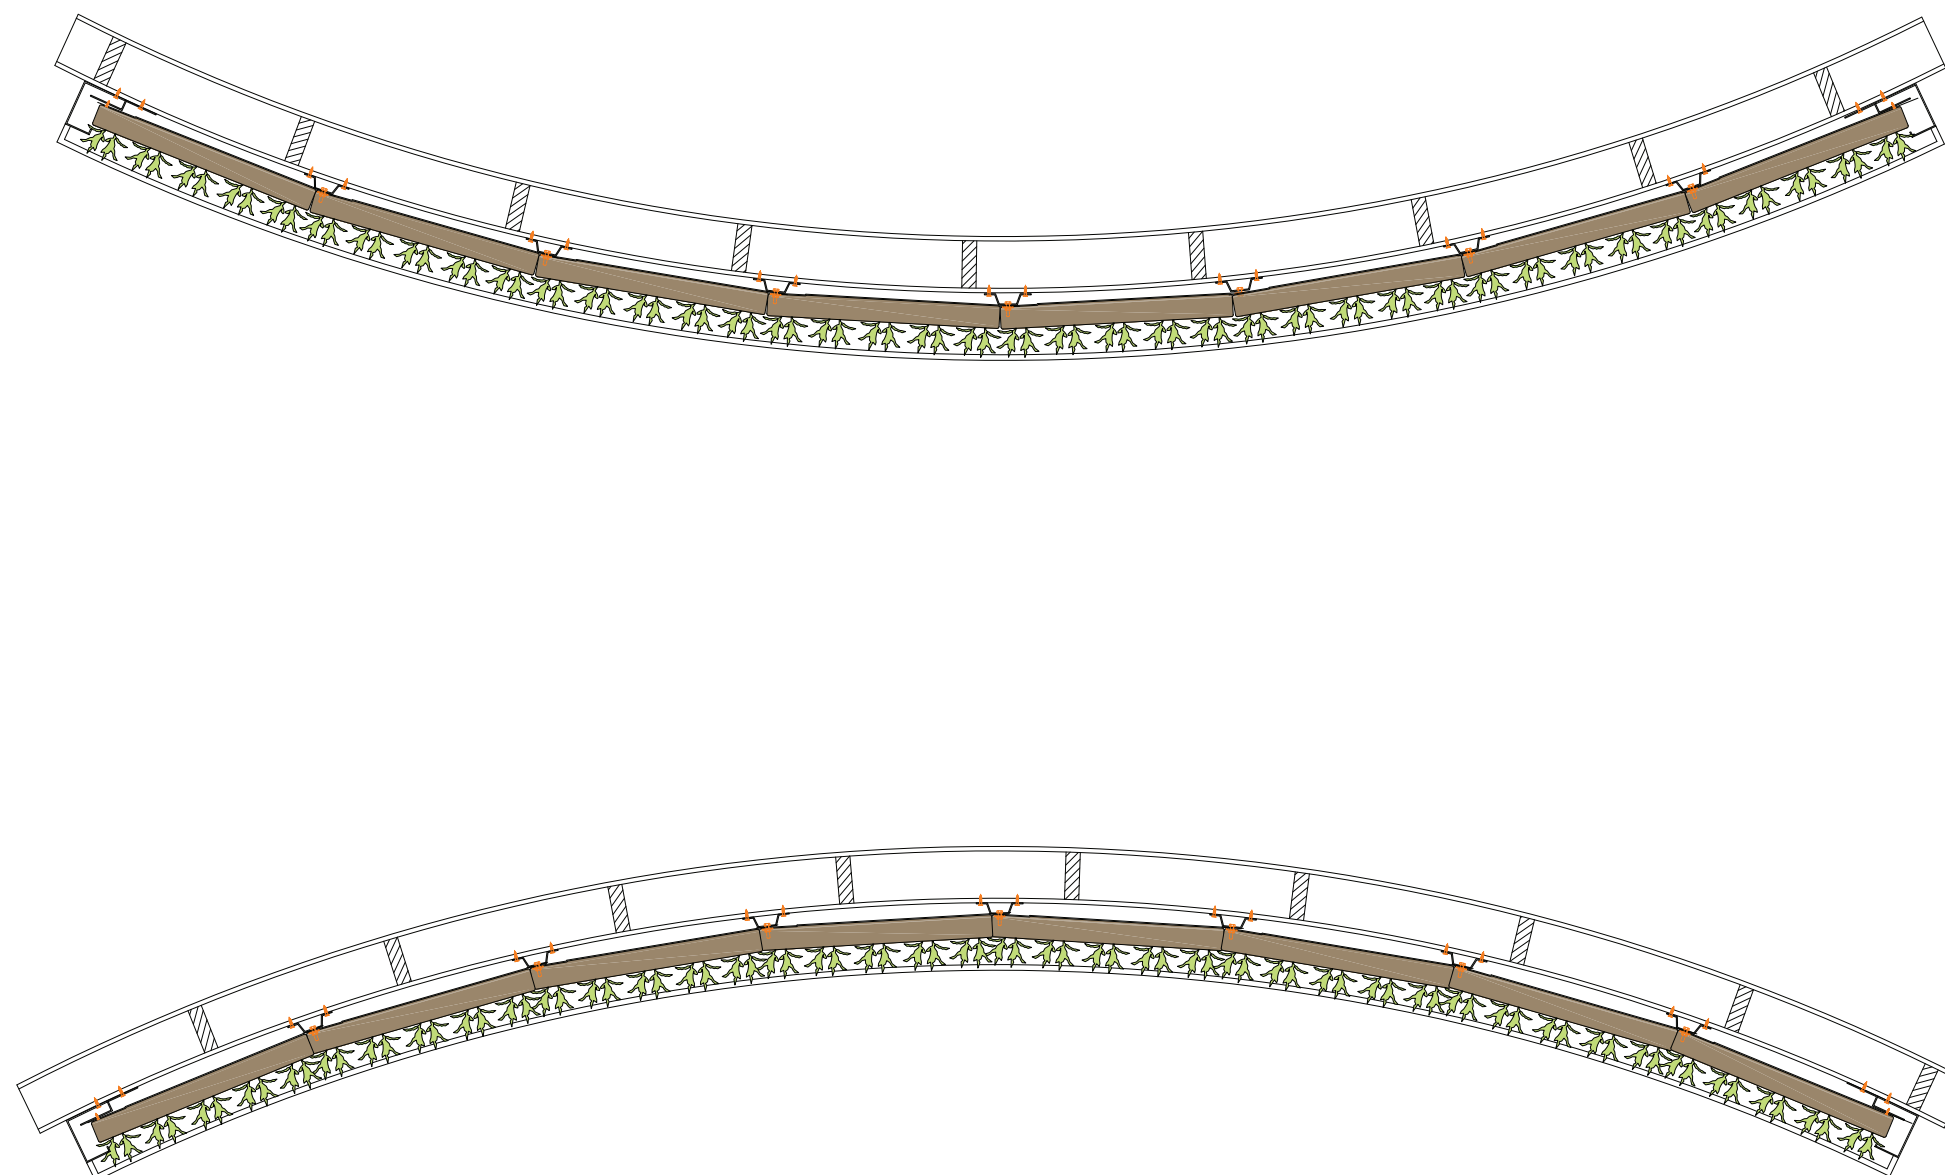

**KNAUF**INSULATION

Greenwall Outdoor  
curved wall

Wood

GO-H04

scale 1:20

urbanscape-architecture.com